
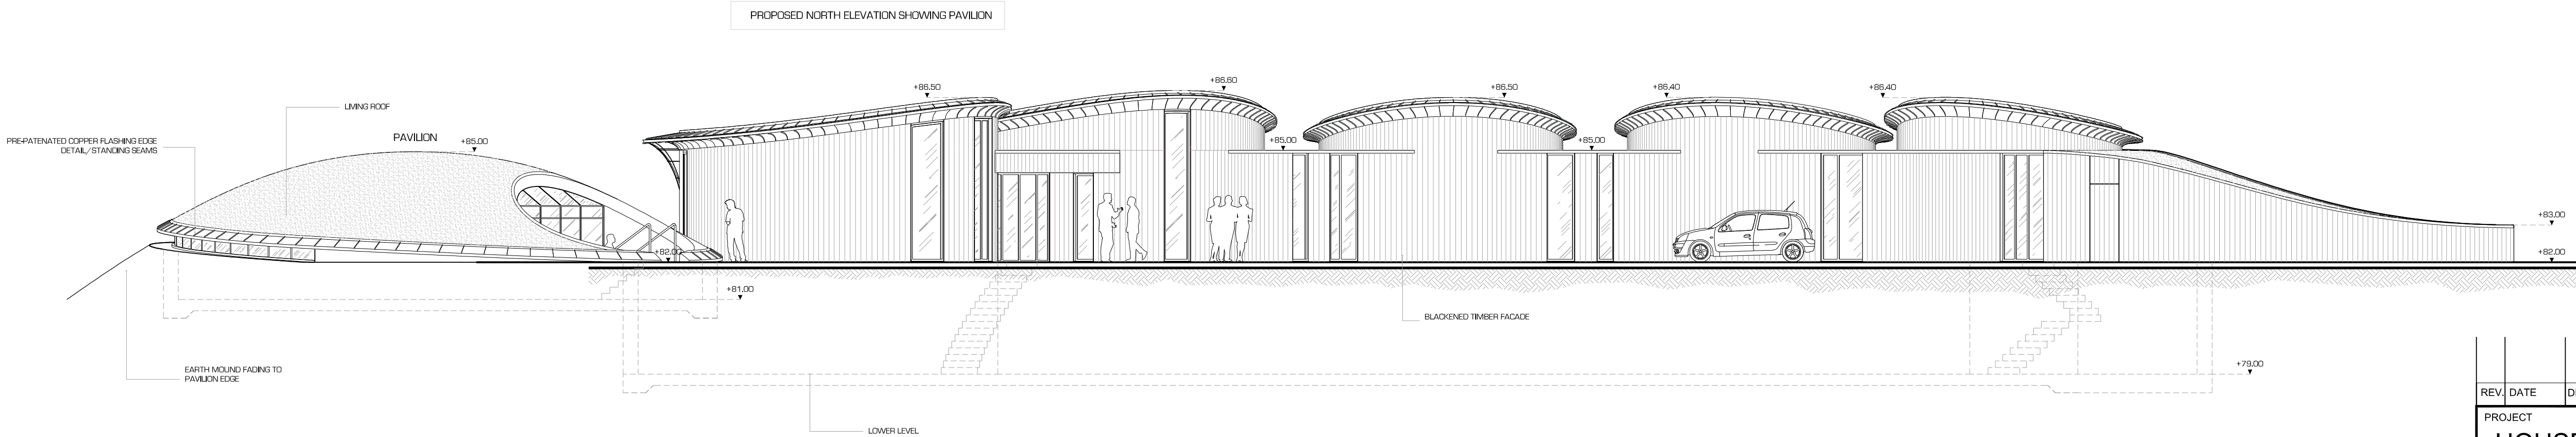


● SADLER BROWN LIMITED
■ THIS DRAWING IS THE SUBJECT OF COPYRIGHT WHICH VESTS IN SADLER BROWN LIMITED. IT IS AN INFRINGEMENT OF COPYRIGHT TO REPRODUCE THIS DRAWING, BY WHATEVER MEANS, INCLUDING ELECTRONIC, WITHOUT THE EXPRESS WRITTEN CONSENT OF SADLER BROWN LIMITED WHICH RESERVES ALL ITS RIGHTS.
SADLER BROWN LIMITED ASSERTS ITS RIGHTS TO BE IDENTIFIED AS THE AUTHOR OF THIS DESIGN.

■ DRAWING NOT TO BE SCALED.
■ REPORT ERRORS & OMISSIONS TO ARCHITECT.
■ CHECK ALL DIMENSIONS ON SITE.
■ DRAWING TO BE READ IN CONJUNCTION WITH THE HEALTH AND SAFETY PLAN AND ALL RELEVANT RISK ASSESSMENTS.

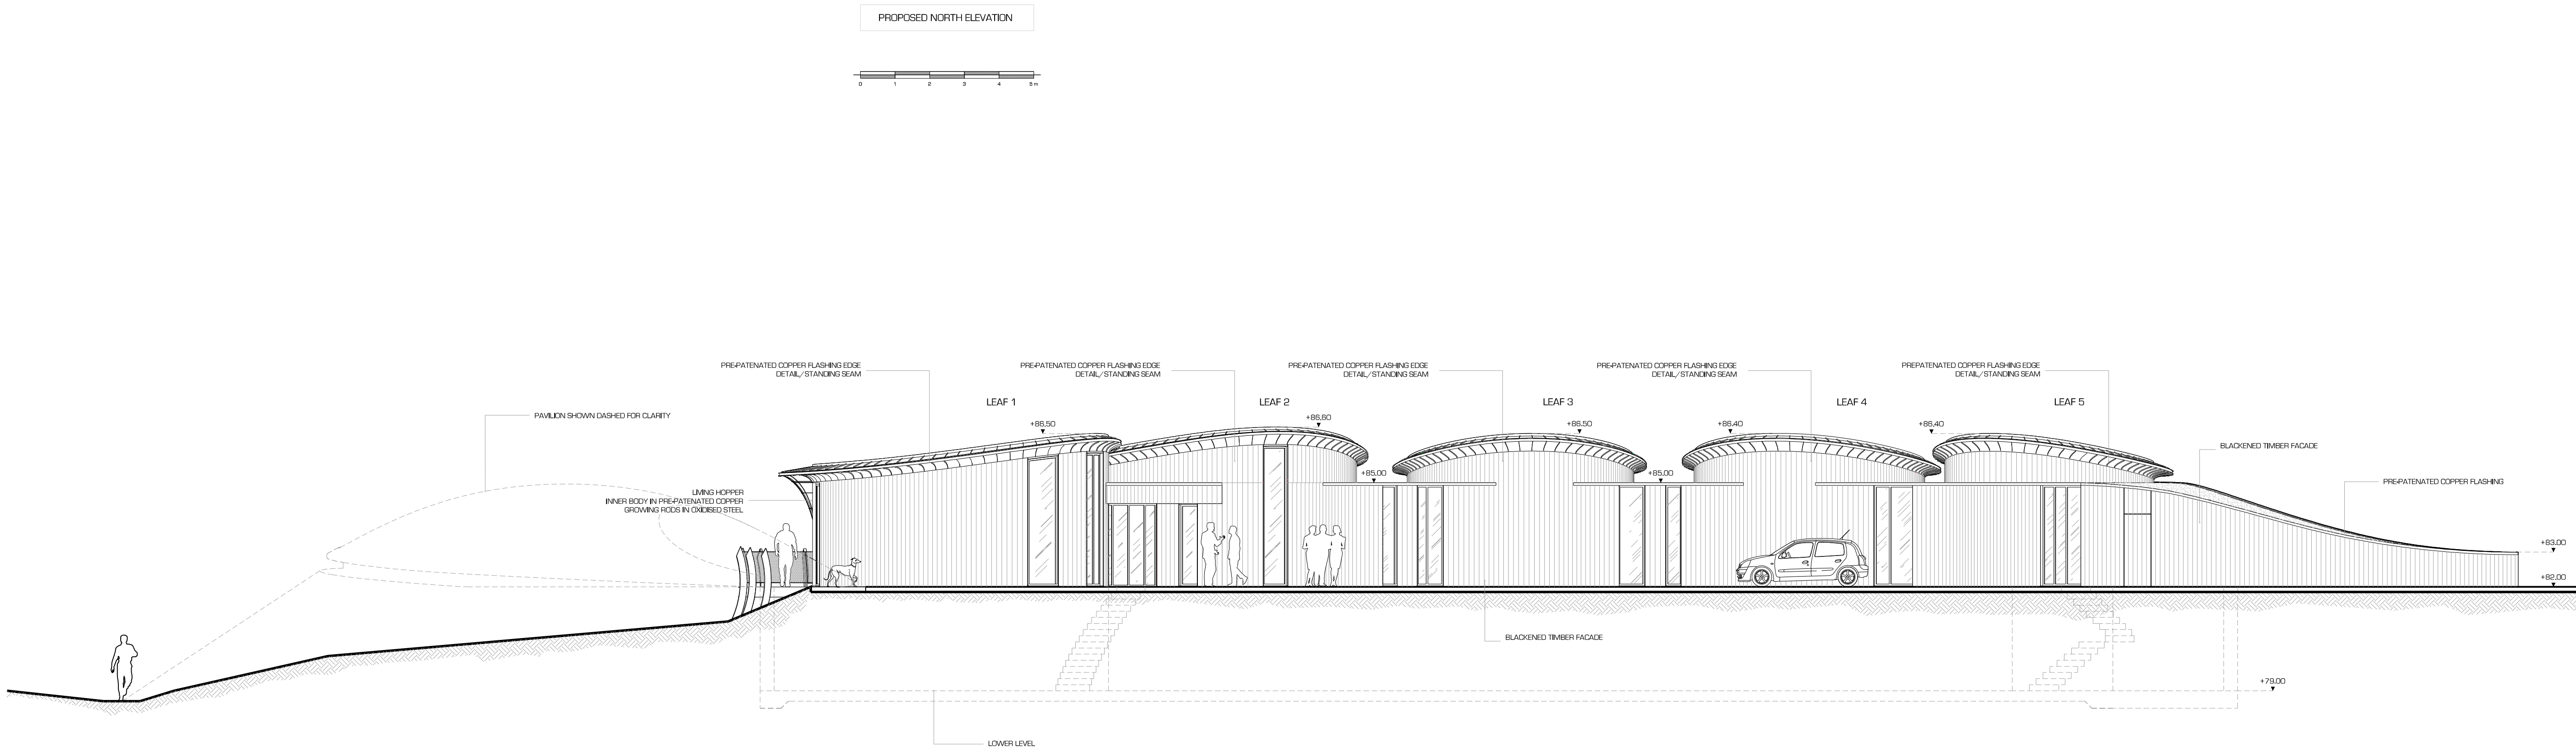

REV.	DATE	DRN	DESCRIPTION	CHKD
PROJECT				
HOUSE AT AMPLEFORTH				
CLIENT				
MR ED FAWCETT				
DRAWING				
PROPOSED NORTH ELEVATION				
SCALE	SHEET SIZE	DRAWN	CHECKED	DATE
1:100	@ A1	LB	KB	01.08.18
SADLER BROWN ARCHITECTURE				
11/12 Riverside Studios, Amethyst Road Newcastle upon Tyne, NE4 7YL T: 0191 261 6795 E: info@sadlerbrown.co.uk W: www.sadlerbrown.co.uk				
JOB No	DRAWING No		REVISION	
21673	AL(0) 004		-	
STATUS		PLANNING		