


● SADLER BROWN LIMITED
■ THIS DRAWING IS THE SUBJECT OF COPYRIGHT WHICH VESTS IN SADLER BROWN LIMITED. IT IS AN INFRINGEMENT OF COPYRIGHT TO REPRODUCE THIS DRAWING, BY WHATEVER MEANS, INCLUDING ELECTRONIC, WITHOUT THE EXPRESS WRITTEN CONSENT OF SADLER BROWN LIMITED WHICH RESERVES ALL ITS RIGHTS.
SADLER BROWN LIMITED ASSERTS ITS RIGHTS TO BE IDENTIFIED AS THE AUTHOR OF THIS DESIGN.

■ DRAWING NOT TO BE SCALED.
■ REPORT ERRORS & OMISSIONS TO ARCHITECT.
■ CHECK ALL DIMENSIONS ON SITE.
■ DRAWING TO BE READ IN CONJUNCTION WITH THE HEALTH AND SAFETY PLAN AND ALL RELEVANT RISK ASSESSMENTS.

PROPOSED SOUTH ELEVATION

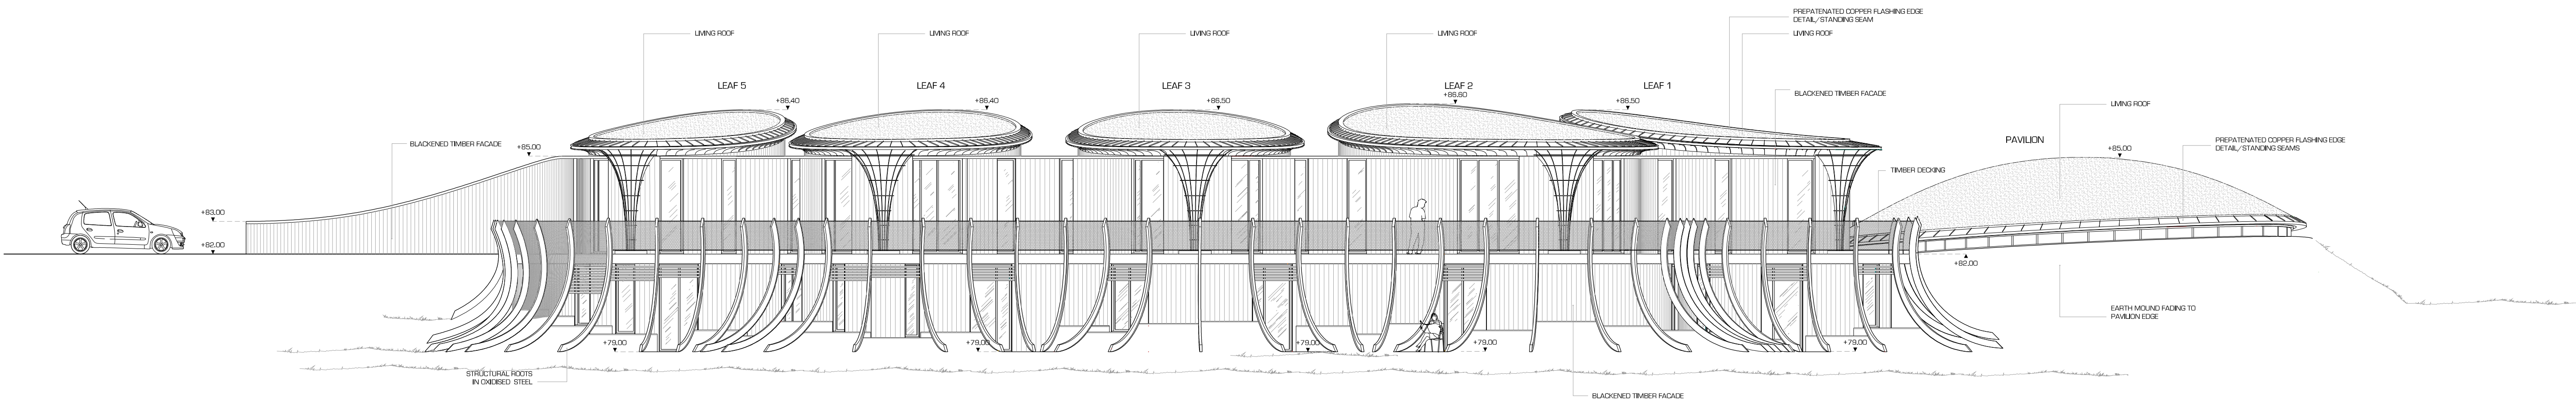

REV.	DATE	DRN	DESCRIPTION	CHKD.
------	------	-----	-------------	-------

PROJECT
HOUSE AT AMPLEFORTH

CLIENT
MR ED FAWCETT

DRAWING
PROPOSED SOUTH ELEVATION

SCALE	SHEET SIZE	DRAWN	CHECKED	DATE
1:100	@ A1	LB	KB	01.08.18

SADLER BROWN ARCHITECTURE

11/12 Riverside Studios, Amethyst Road Newcastle upon Tyne, NE4 7YL
T: 0191 261 6795 E: info@sadlerbrown.co.uk W: www.sadlerbrown.co.uk

JOB No	DRAWING No	REVISION
21673	AL(0)005	-
STATUS	PLANNING	