


All dimensions to be check on site and any discrepancies to confirmed to Architecture One Eight Ltd.

All building works to be carried out using with the plans and associated specification. Each plan refers to stage of works and provides sufficient level of information required for this stage.

Please refer any queries to Architecture One Eight Ltd


NYMNPA

04/05/2023

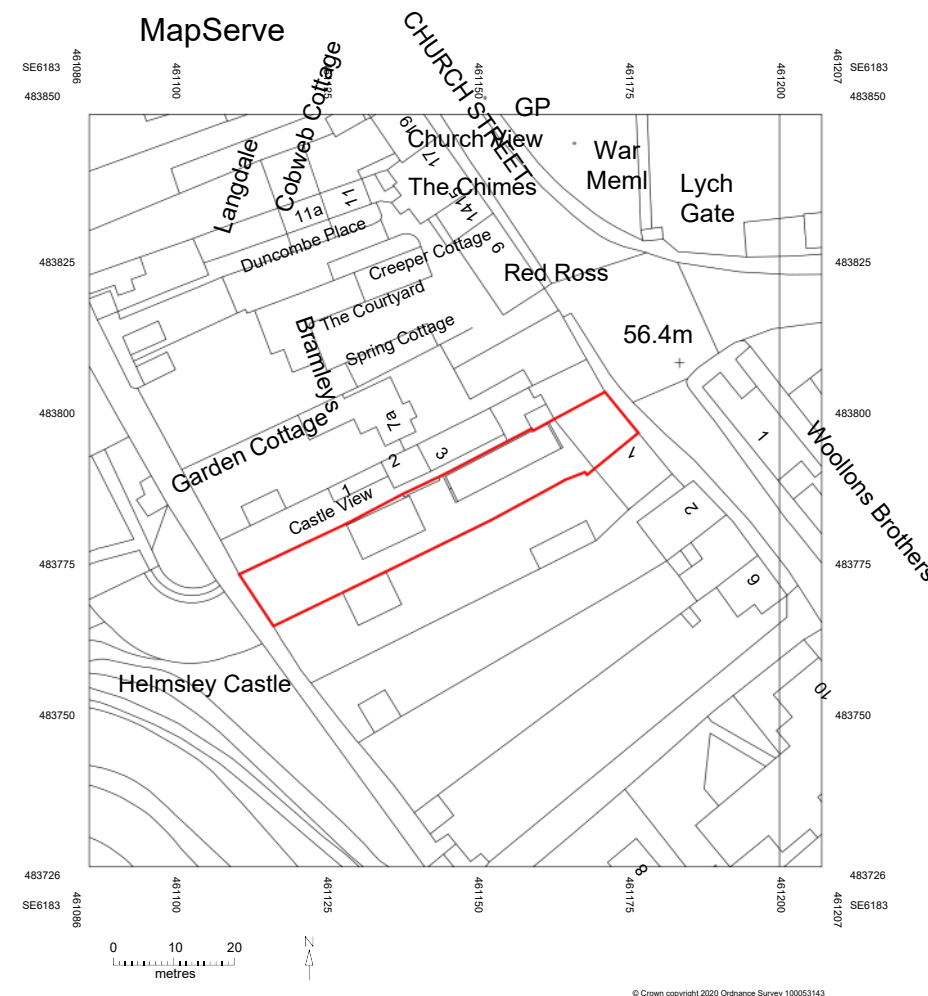


LOCATION PLAN

1 : 1250

 		REV	Description	DATE
 ARCHITECTURE ONE EIGHT	41 TOWER STREET, HARROGATE, HG1 2AG TEL: 01423 549648 www.architecture18.co.uk	PROJECT TITLE: DEMOLITION OF EXISTING GARAGE AND STORE AND CONSTRUCTION OF HOLIDAY COTTAGES		DRAWING TITLE: LOCATION PLAN Scale (@ A1): 1 : 1250 Date: 08/21
		PROJECT ADDRESS: LAND TO REAR OF 3 CHURCH STREET, HEMSLEY, YO62 5BT		DRAWING NO: 233.SS.01.001 ISSUE: EXISTING REV:

GENERAL NOTES
All dimensions to be checked on site and any discrepancies to be confirmed to Architecture One Eight Ltd.
All building works to be carried out using the plans and associated specification. Each plan refers to stage of works and provides sufficient level of information required for this stage.
Please refer any queries to Architecture One Eight Ltd.
The plans should be used in association with current Building Regulations Documents, Codes of Practice and relevant British Standards. Please refer any queries to Architecture One Eight Ltd.
Do not scale off these plans.

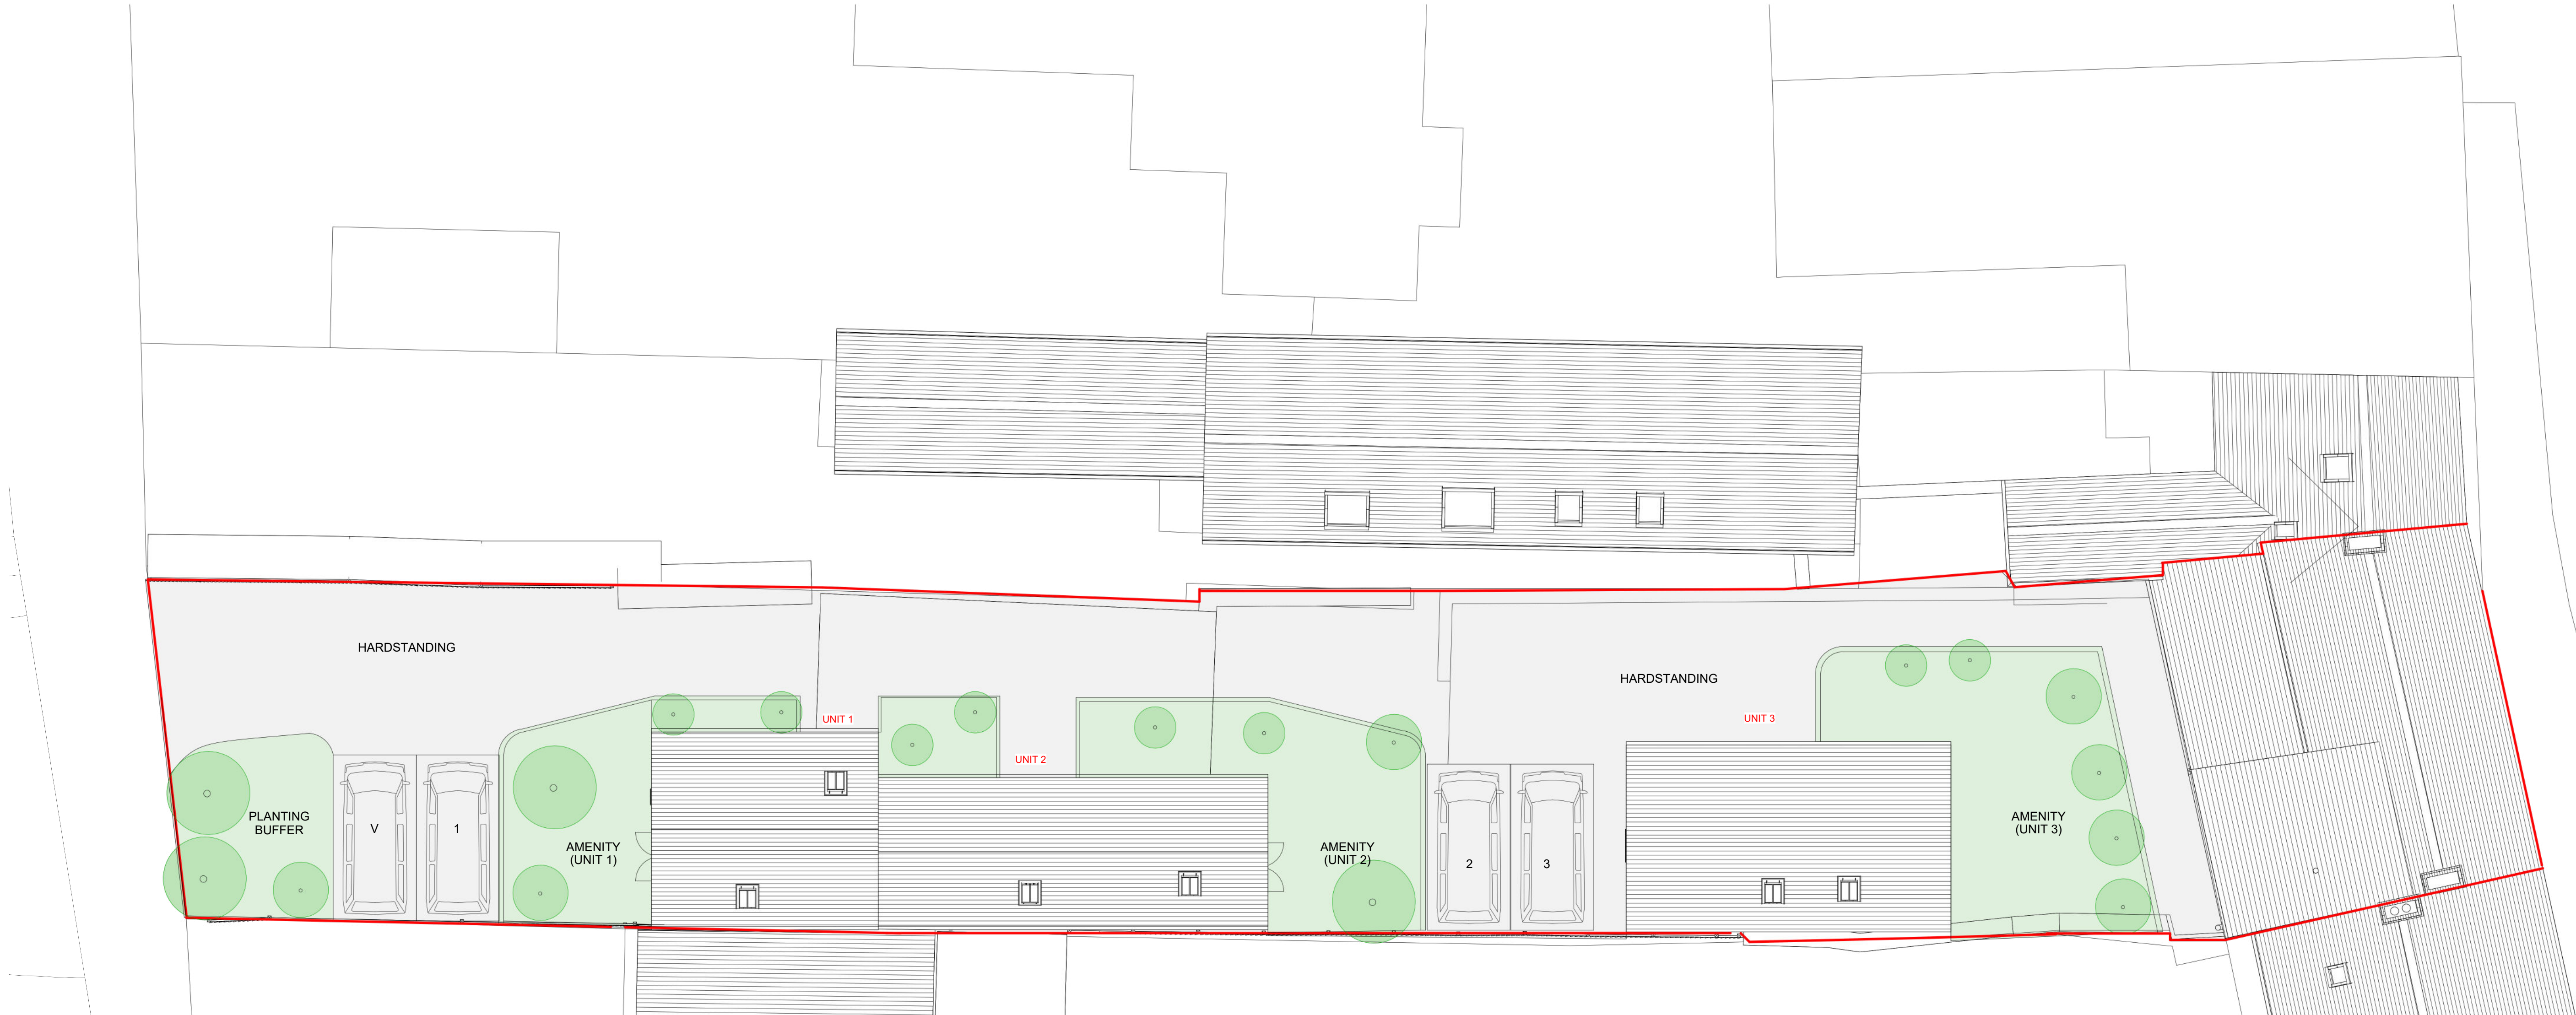

PROPOSED SITE PLAN
1 : 100

NYMNP

04/05/2023