


GENERAL NOTES
All dimensions to be checked on site and any discrepancies to be confirmed to Architecture One Eight Ltd.
All building works to be carried out using the plans and associated specification. Each plan refers to the stage of works and provides sufficient level of information required for this stage.
Please refer any queries to Architecture One Eight Ltd.
The plans should be used in association with current Building Regulations Documents, Codes of Practice and relevant British Standards. Please refer any queries to Architecture One Eight Ltd.
Do not scale off these plans.

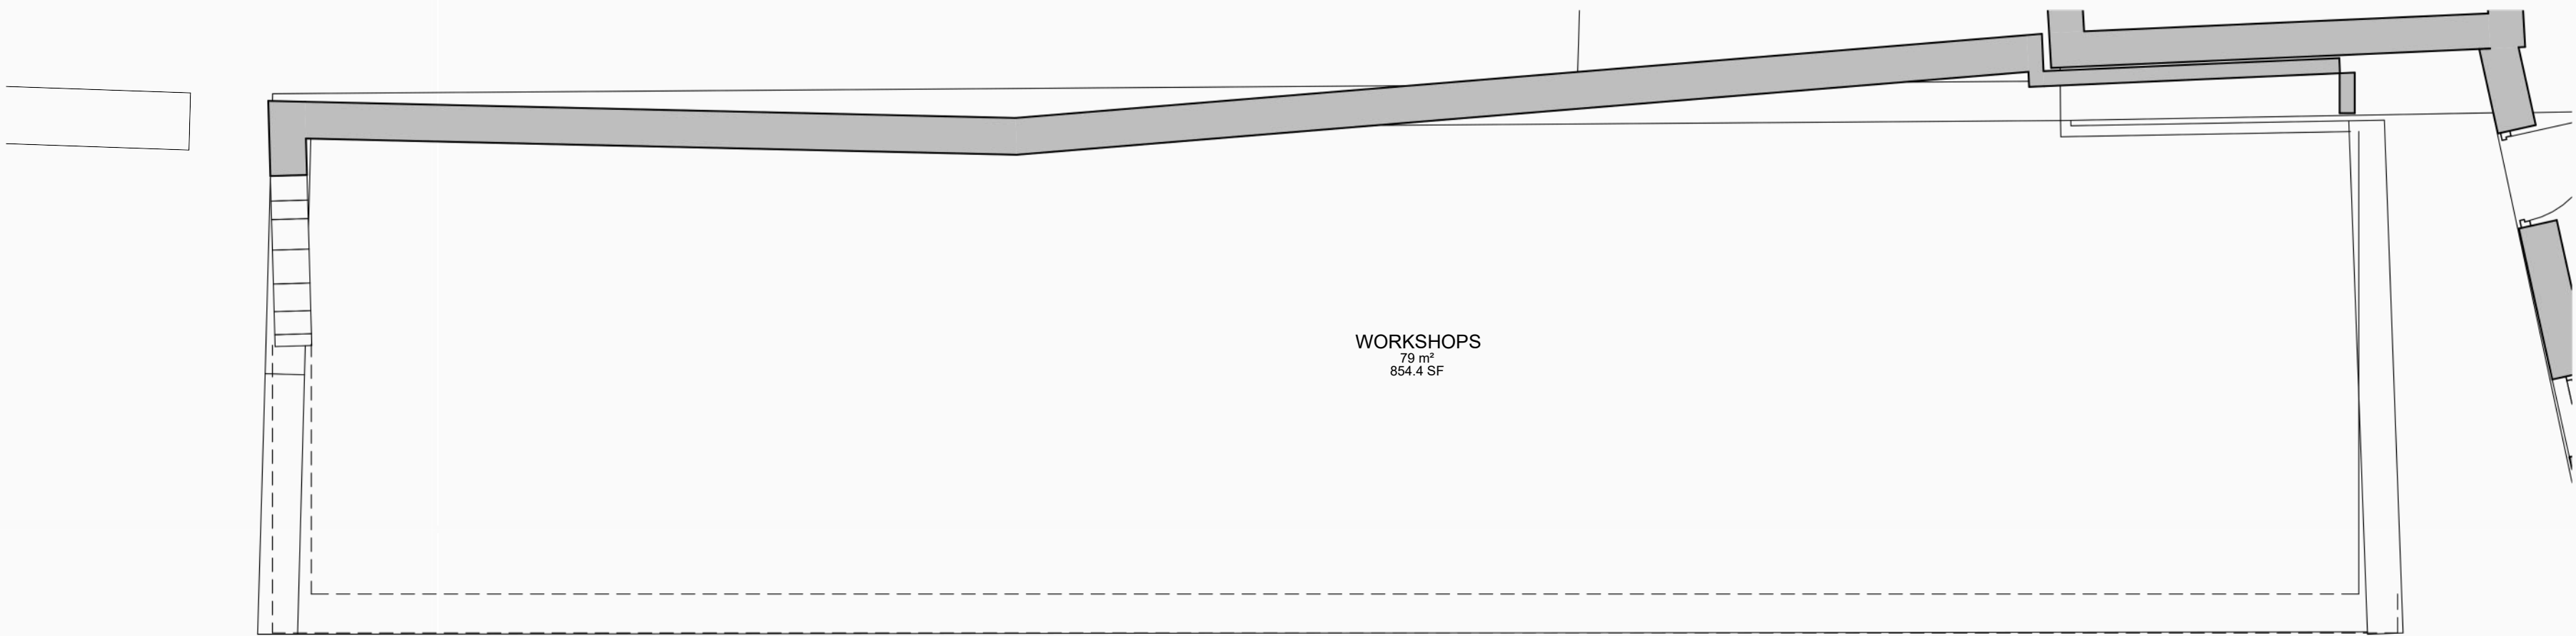

WORKSHOPS
79 m²
854.4 SF

NYMNP

04/05/2023


EXISTING WORKSHOP GROUND FLOOR PLAN
1 : 50




CARPARK

CARPARK


EXISTING SITE PLAN
1 : 100

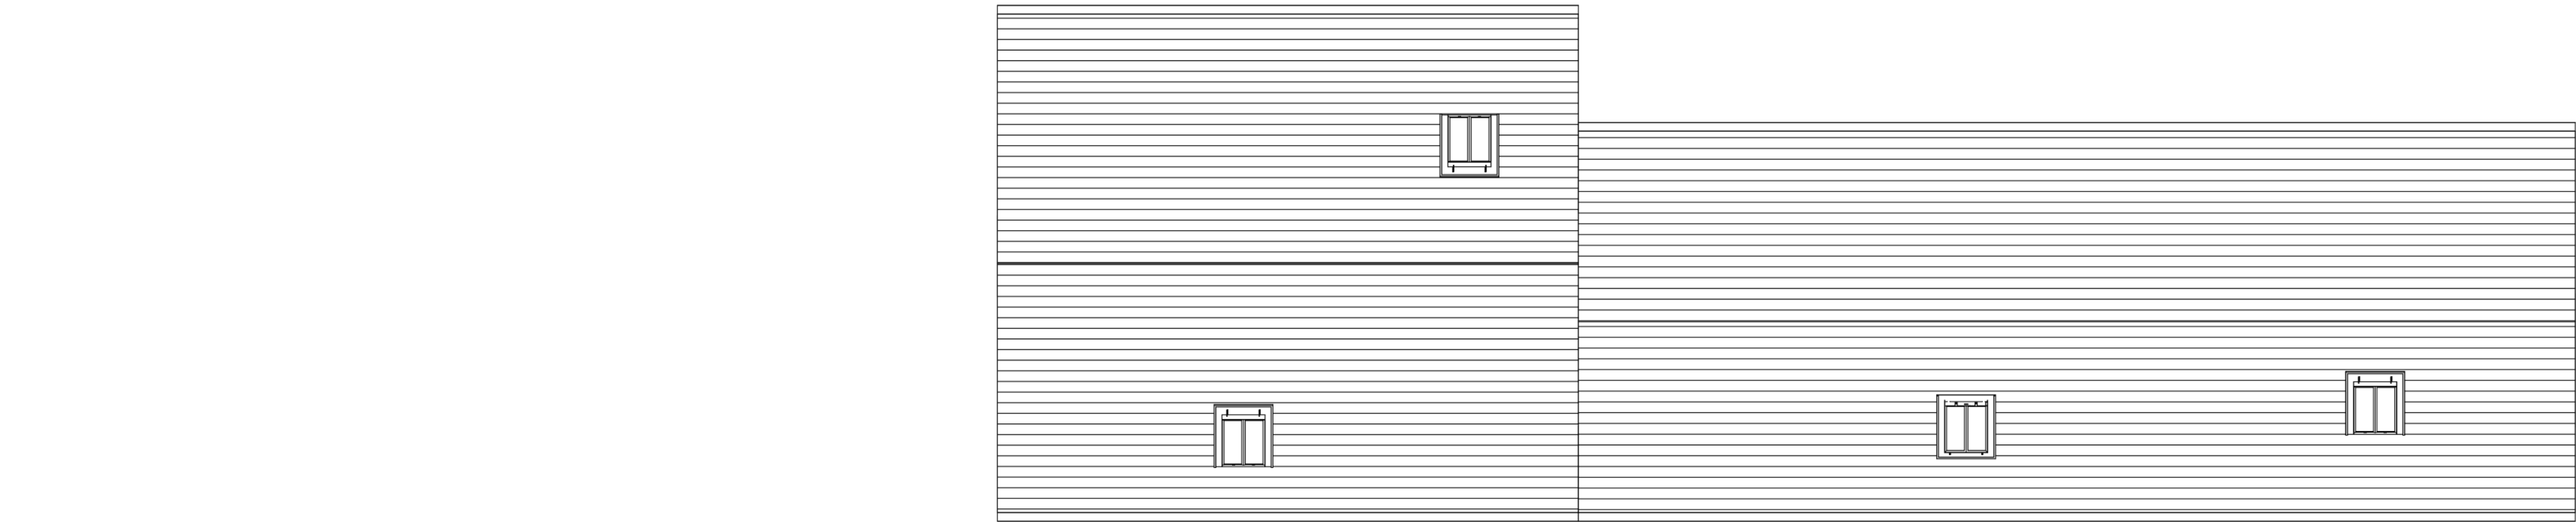

PROPOSED ROOF PLAN
1 : 50

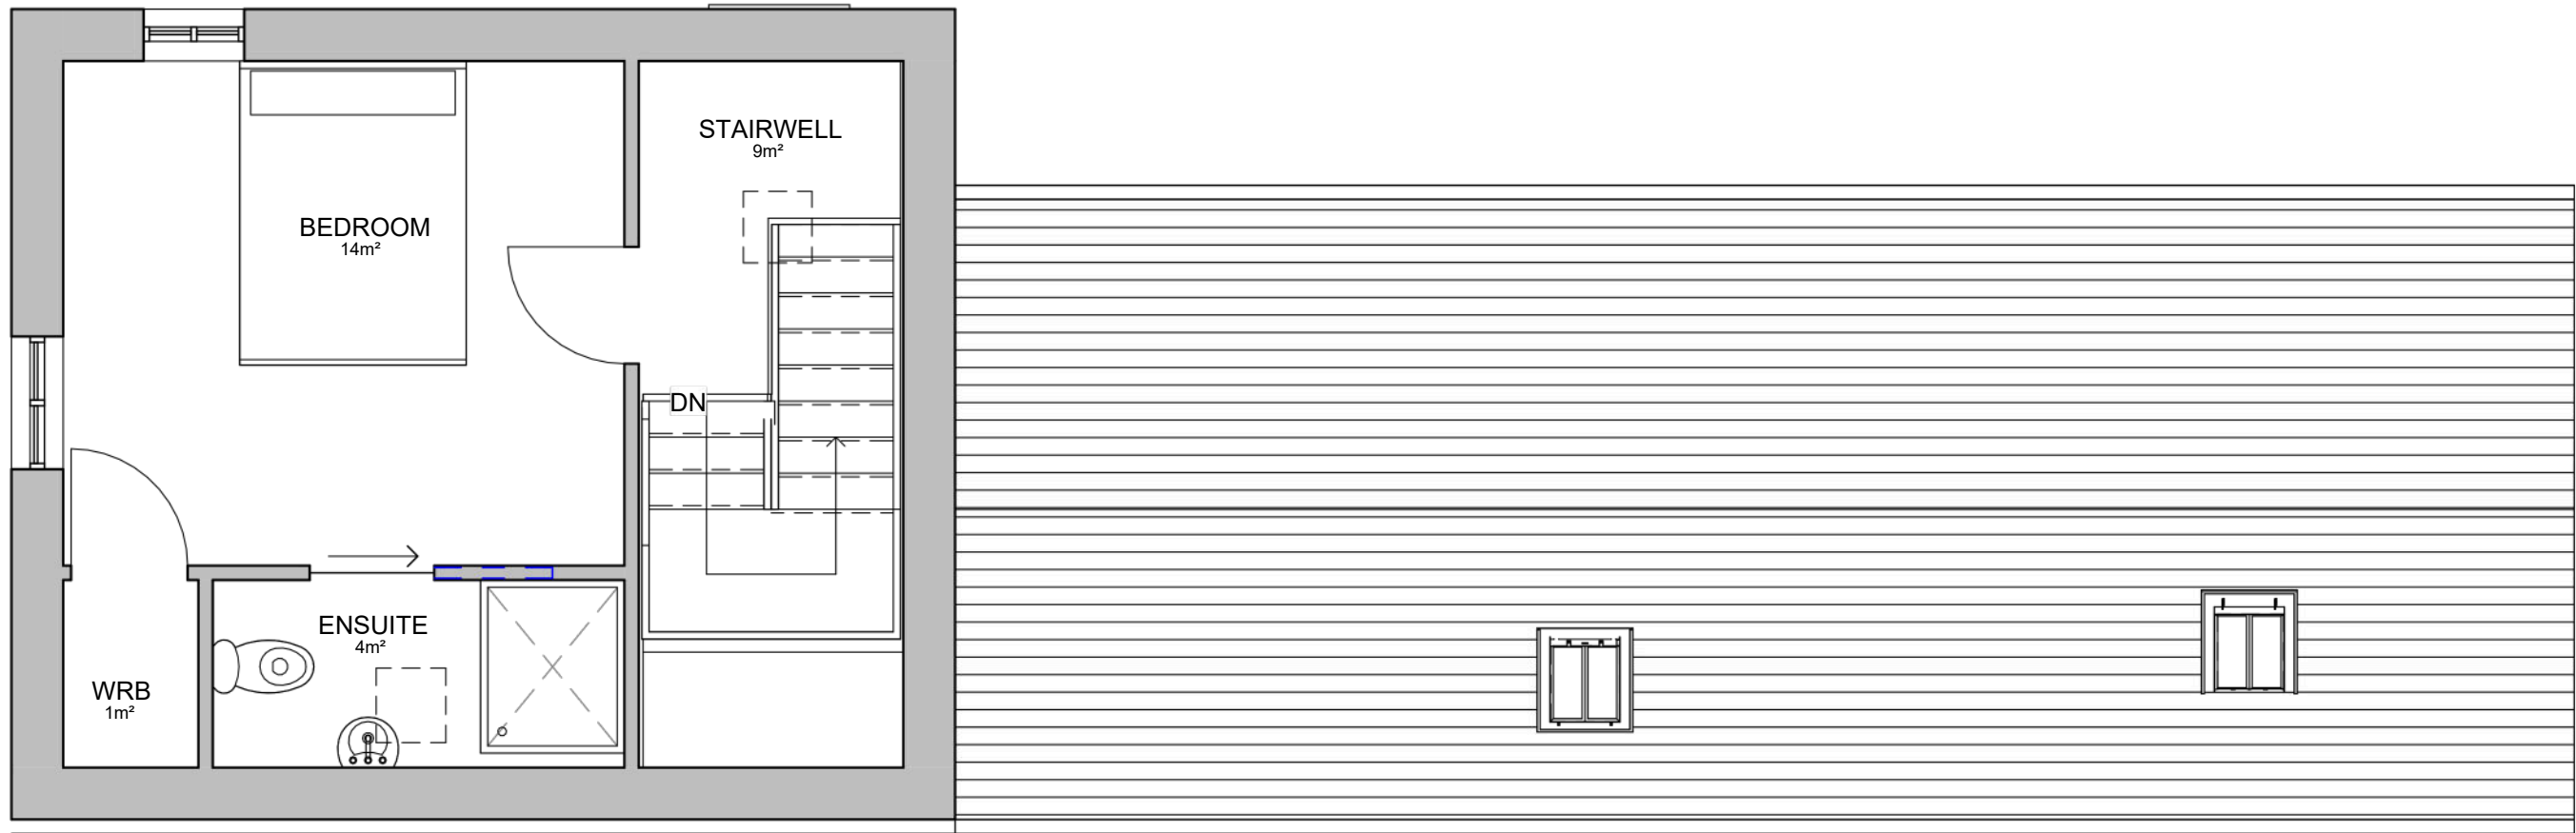

PROPOSED FIRST FLOOR
1 : 50

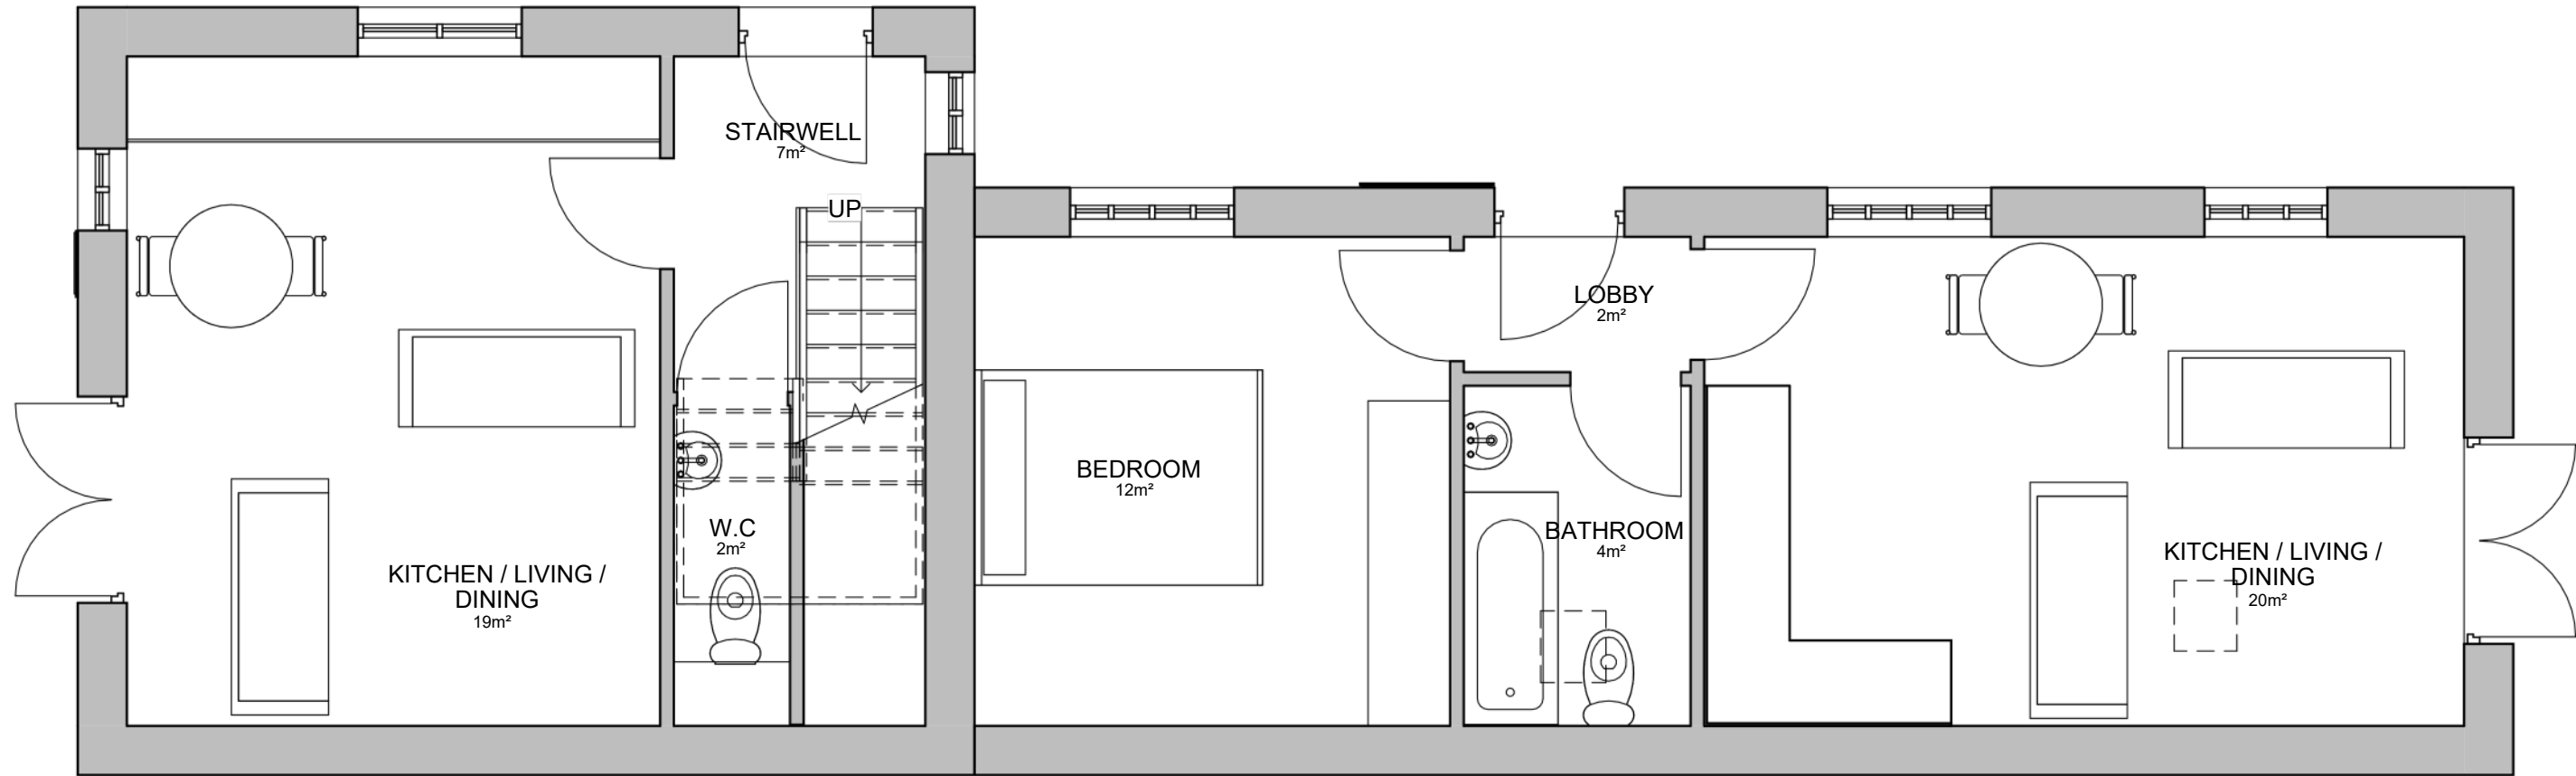

PROPOSED GROUND FLOOR
1 : 50

NYMNP

29/08/2023


AMENDED

GENERAL NOTES
All dimensions to be checked on site and any discrepancies to be confirmed to Architecture One Eight Ltd.
All building works to be carried out using the plans and associated specification. Each plan refers to stage of works and provides sufficient level of information required for this stage.
Please refer any queries to Architecture One Eight Ltd.
The plans should be used in association with current Building Regulations Documents, Codes of Practice and relevant British Standards. Please refer any queries to Architecture One Eight Ltd.
Do not scale off these plans.


GENERAL NOTES
All dimensions to be check on site and any discrepancies to confirmed to Architecture One Eight Ltd.
All building works to be carried out using with the plans and associated specification. Each plan refers to stage of works and provides sufficient level of information required for this stage.
Please refer any queries to Architecture One Eight Ltd
The plans should be used in association with current Building Regulations Documents, Codes of Practice and relevant British Standards. Please refer any queries to Architecture One Eight Ltd.
Do not scale off these plans.

NYMNPA


04/05/2023

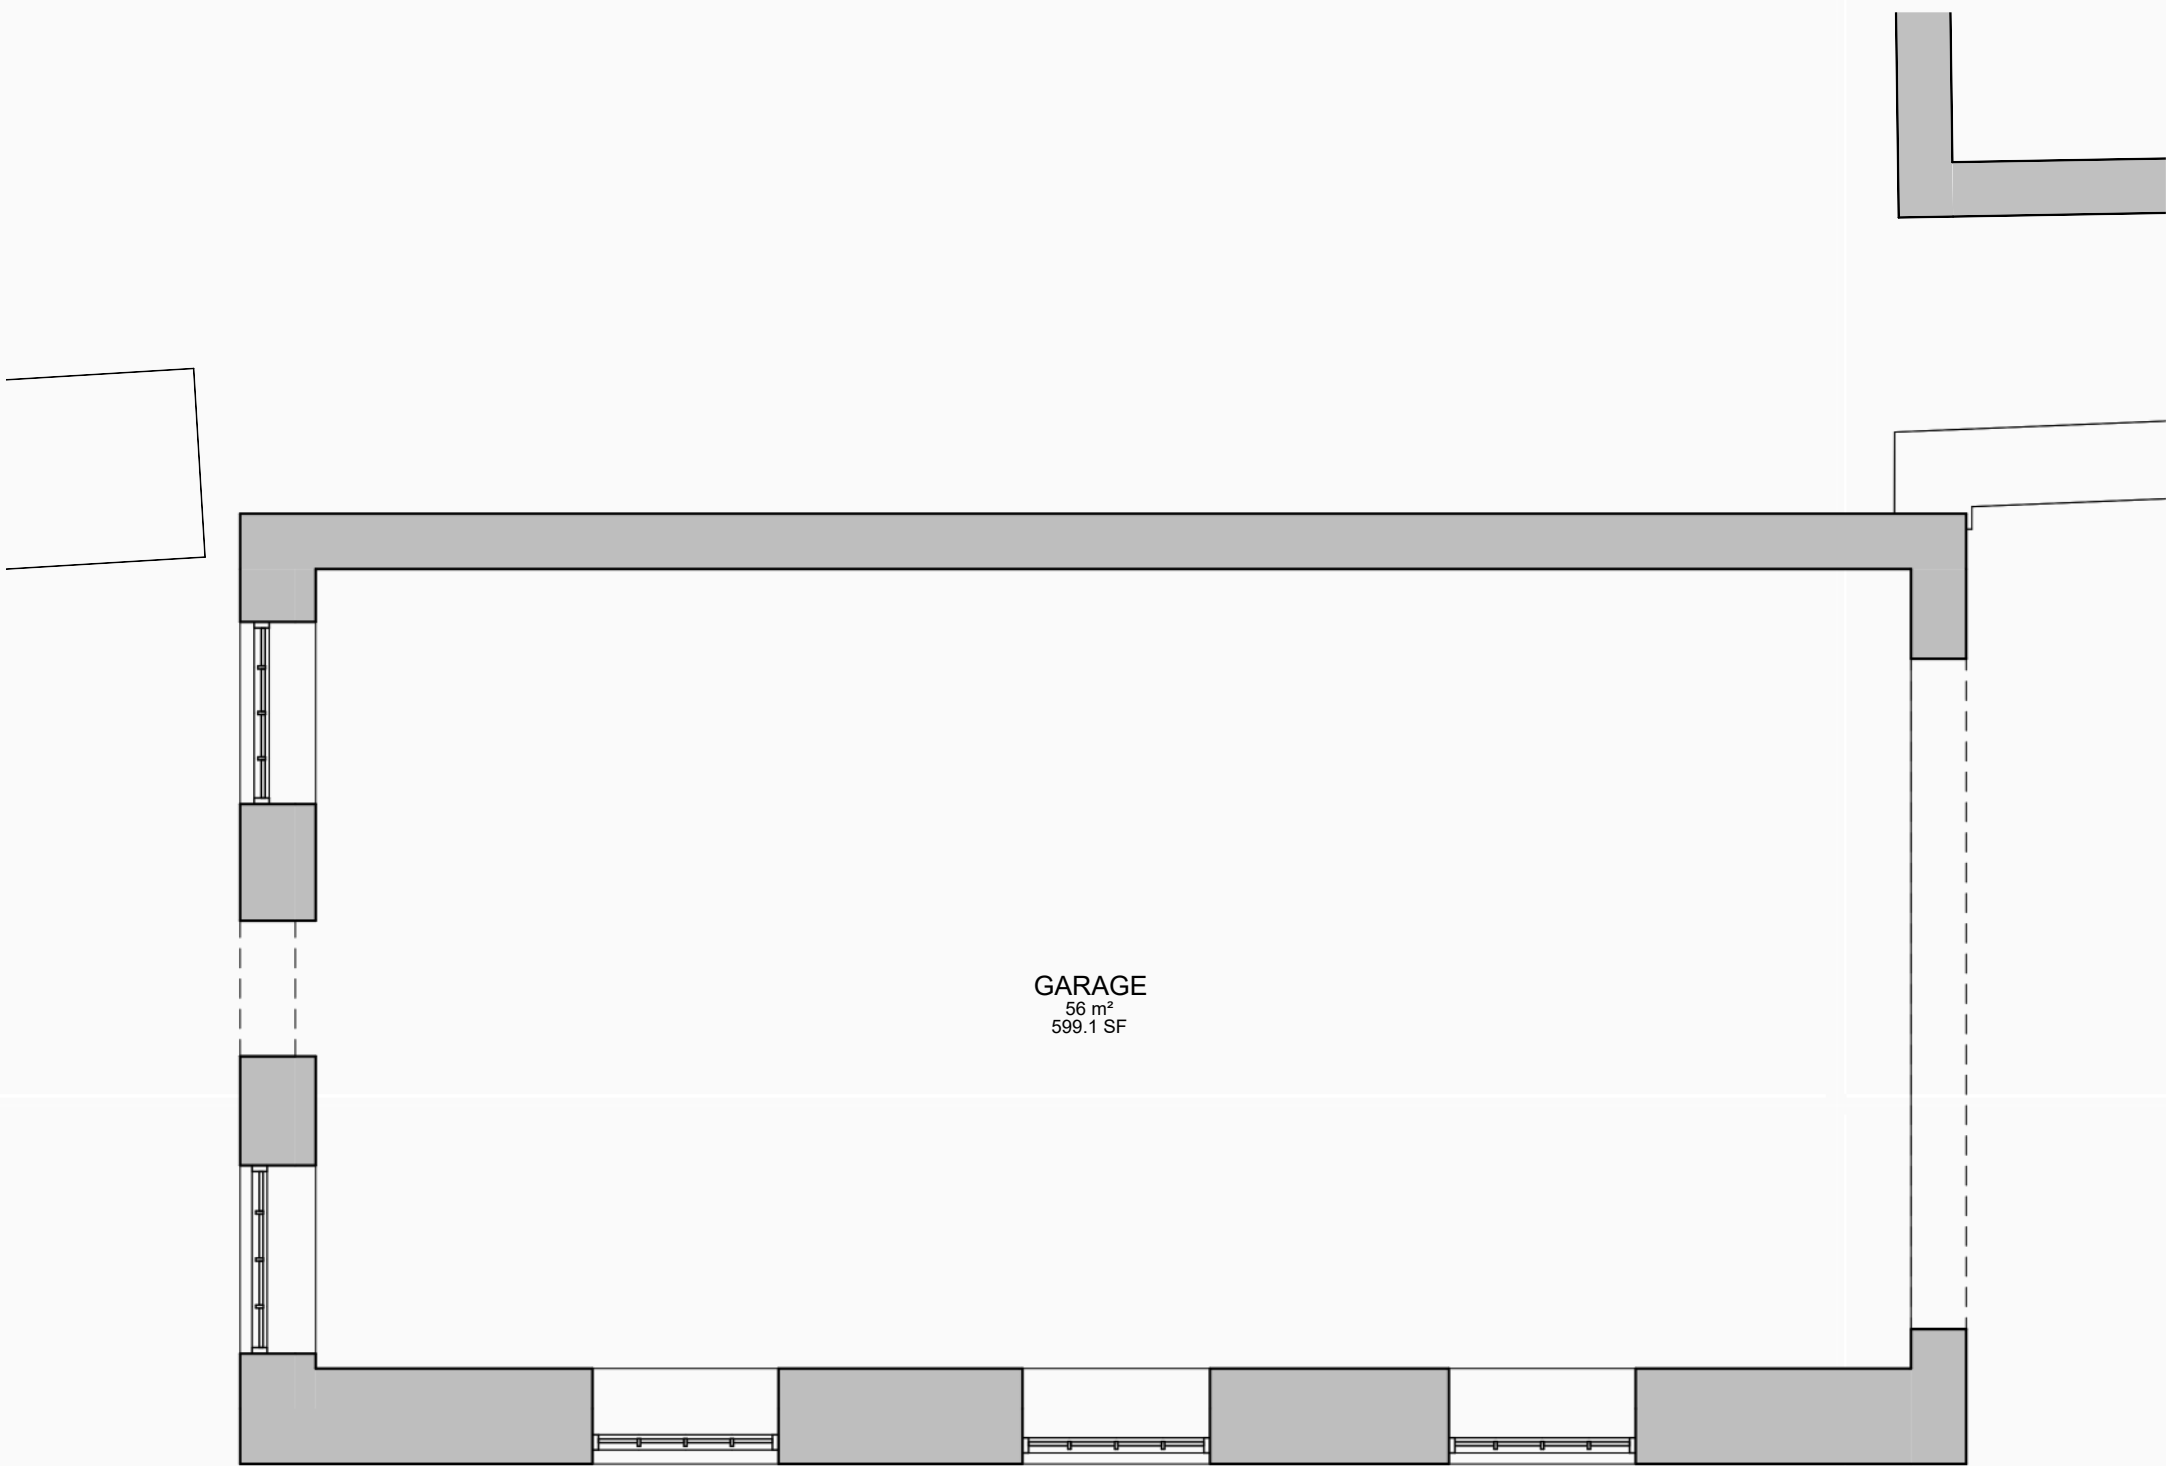


EXISTING GARAGE PLAN
1 : 50

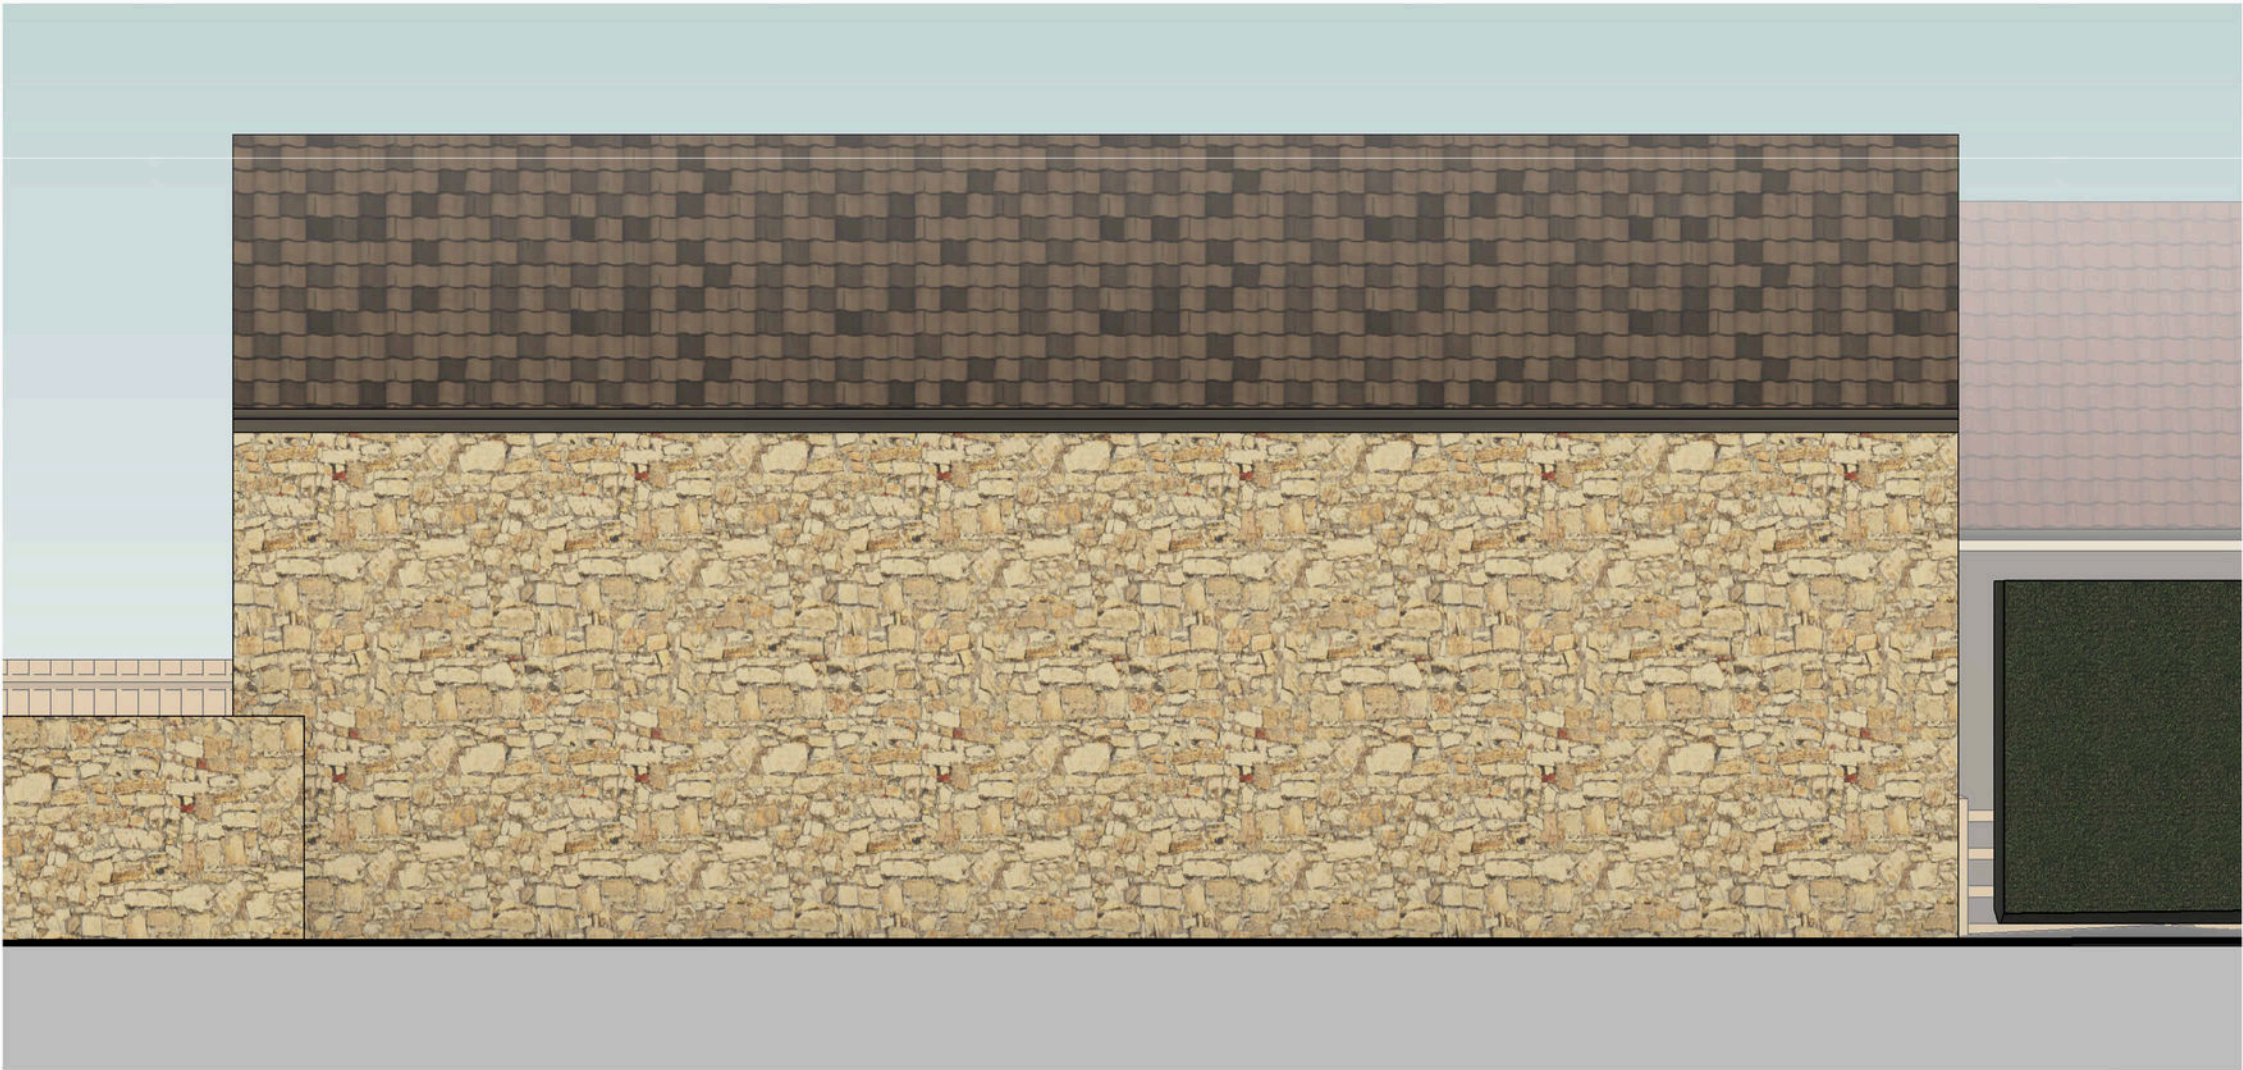


EXISTING NORTH ELEVATION
1 : 50

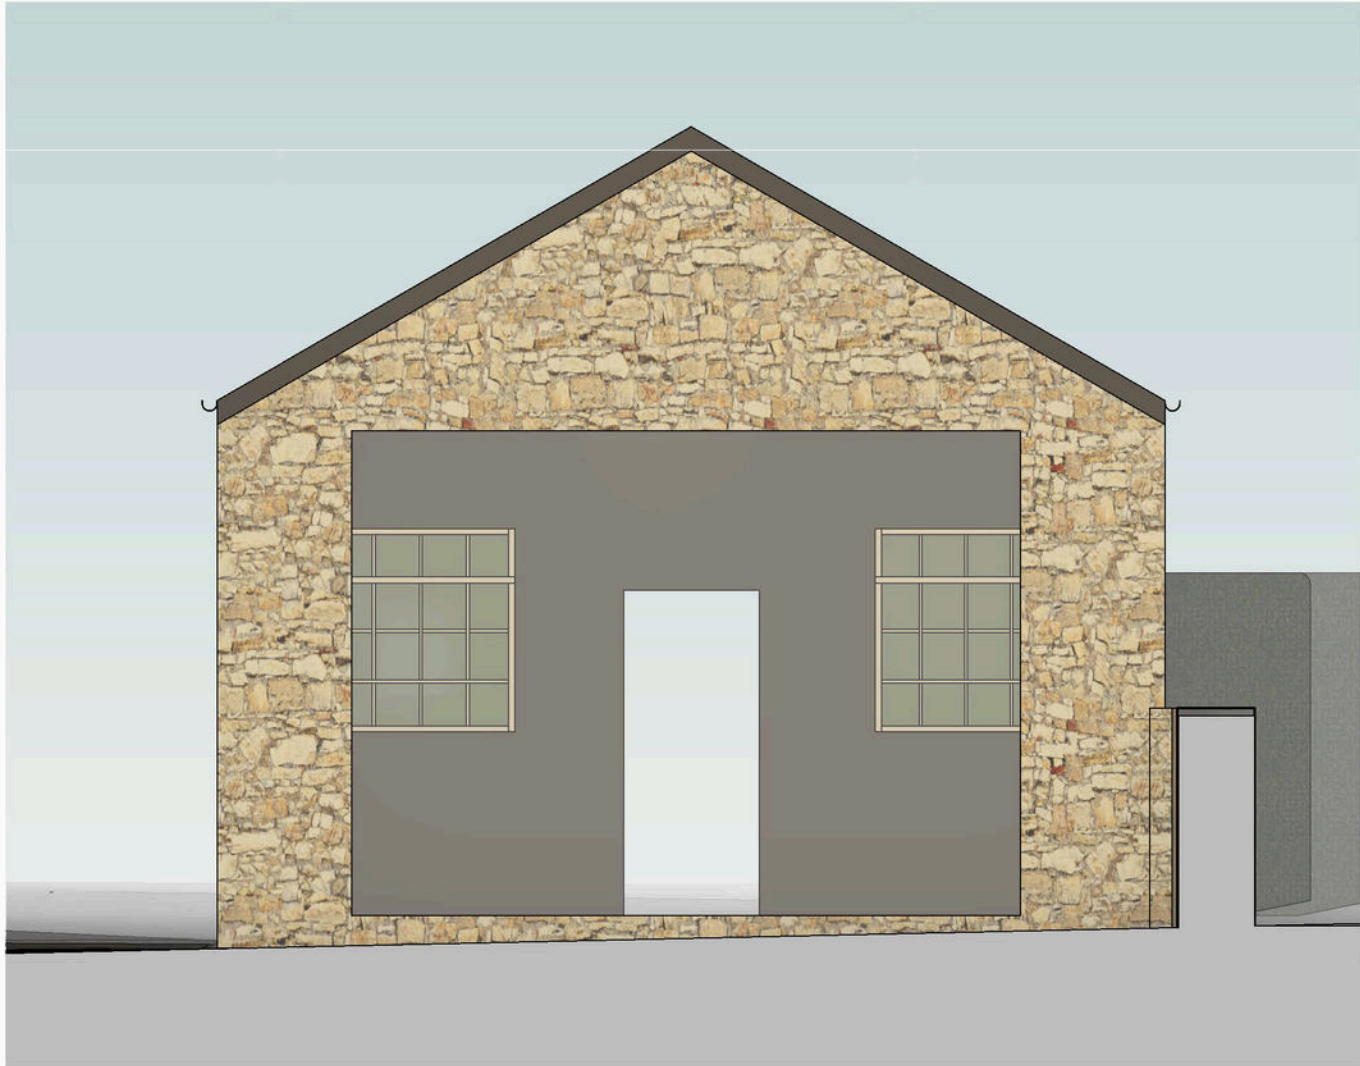

EXISTING EAST ELEVATION
1 : 50

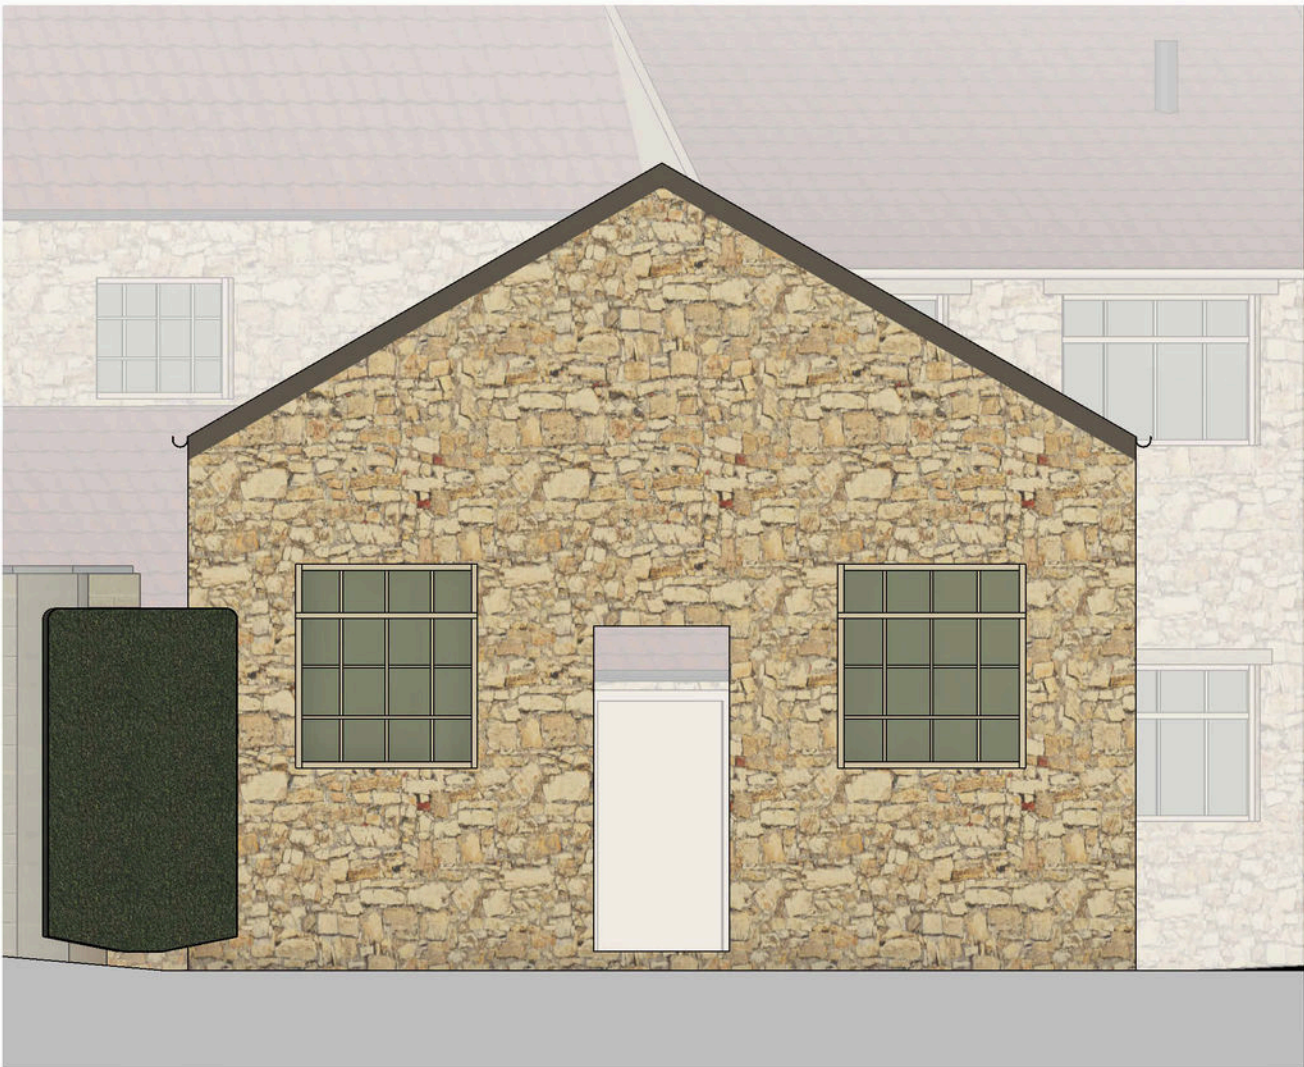

EXISTING WEST ELEVATION
1 : 50

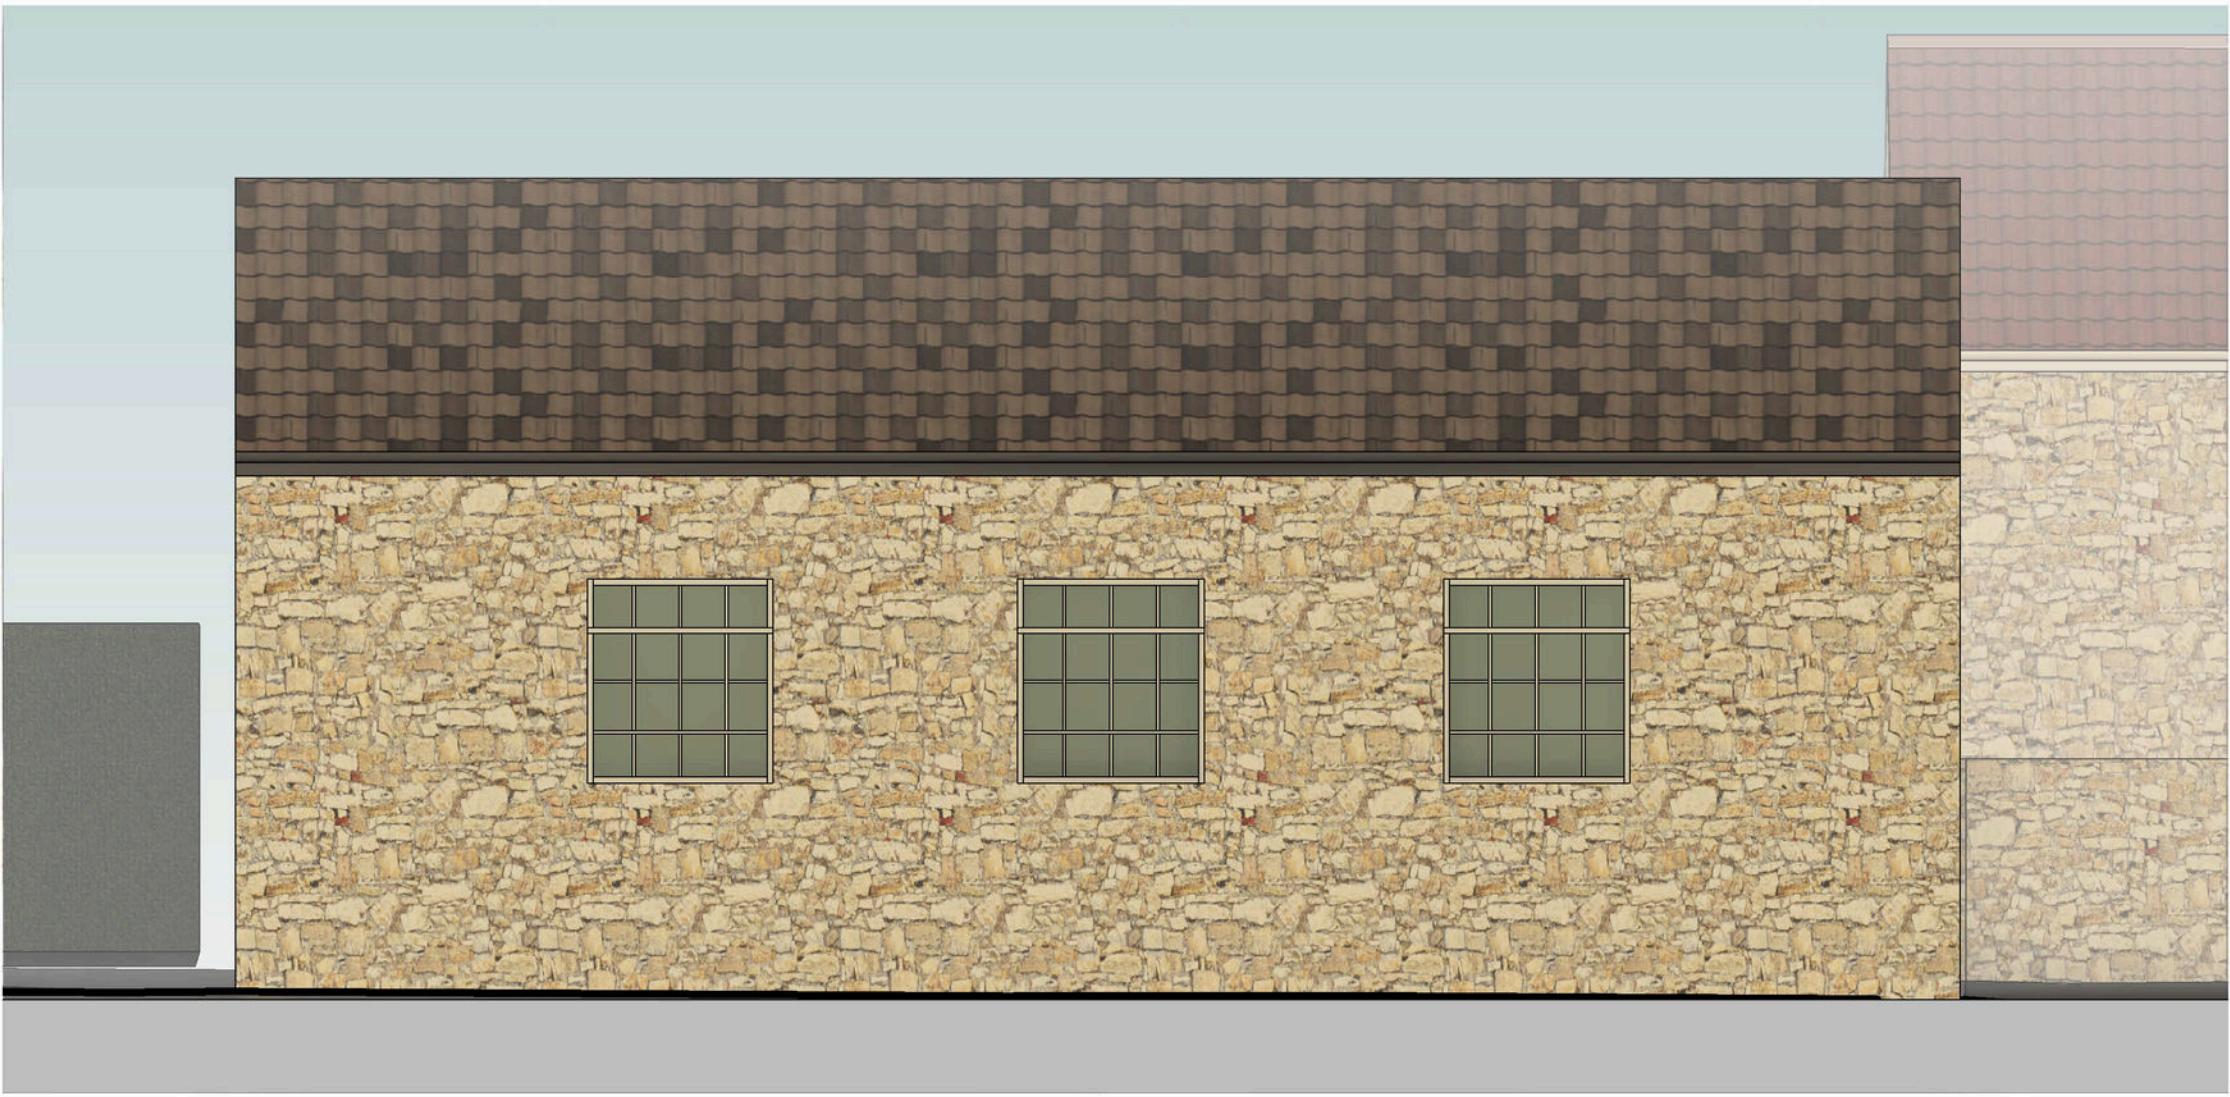


EXISTING SOUTH ELEVATION
1 : 50


REV	Description	DATE
PROJECT TITLE:	DRAWING TITLE:	Scale (@ A1):
DEMOLITION OF EXISTING GARAGE ADN STORE	EXISTING GA PLANS, ELEVATION & 1 : 50	Date:
CONSTRUCION OF HOLIDAY COTTAGES	SECTIONS	05/20
PROJECT ADDRESS:	DRAWING NO:	ISSUE:
LAND TO REAR OF 3 CHURCH STREET,	233.SS.01.110	EXISTING
HEMSLEY, YO62 5BT		REV:

NYMNPA


04/05/2023

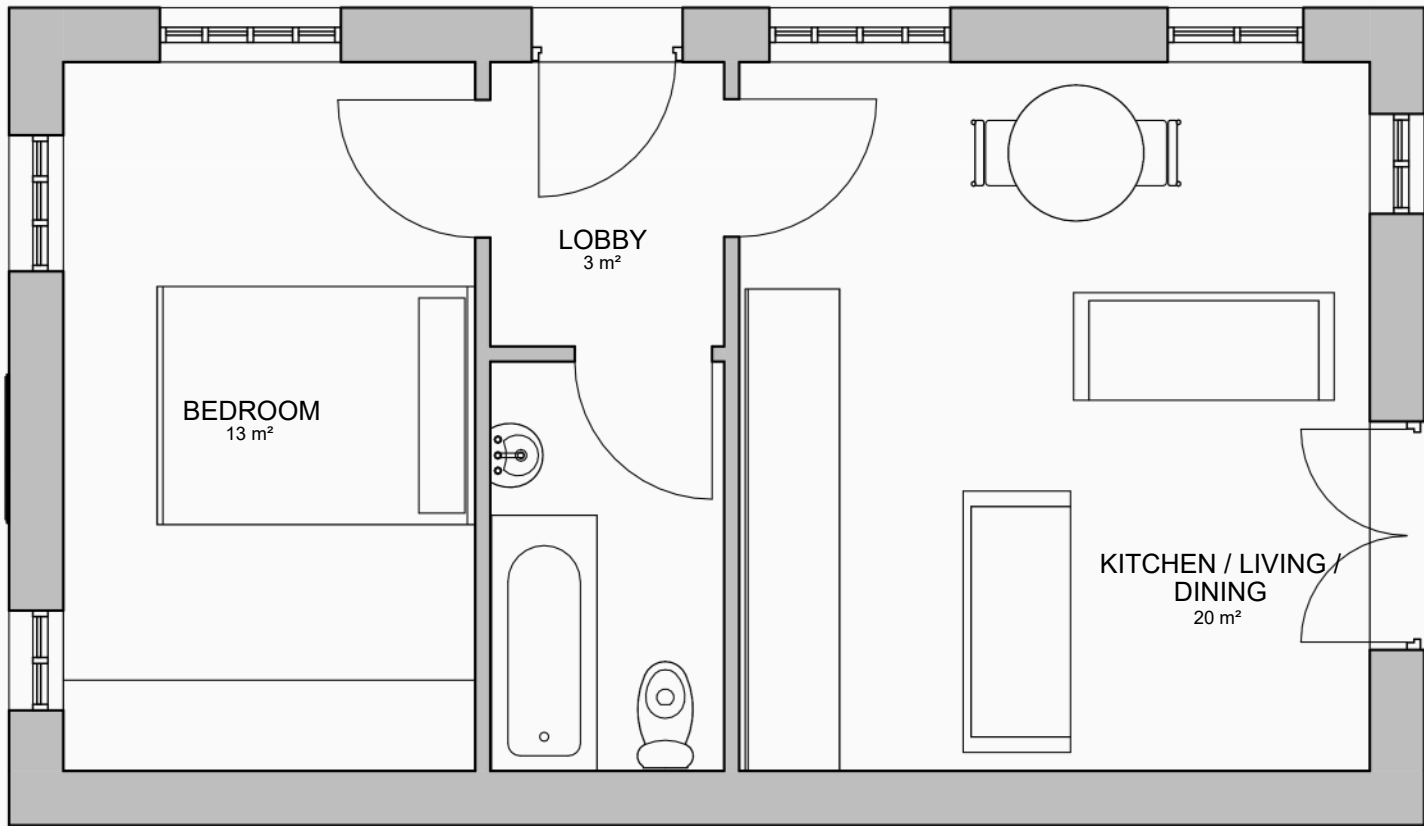

PROPOSED GROUND FLOOR
1 : 50

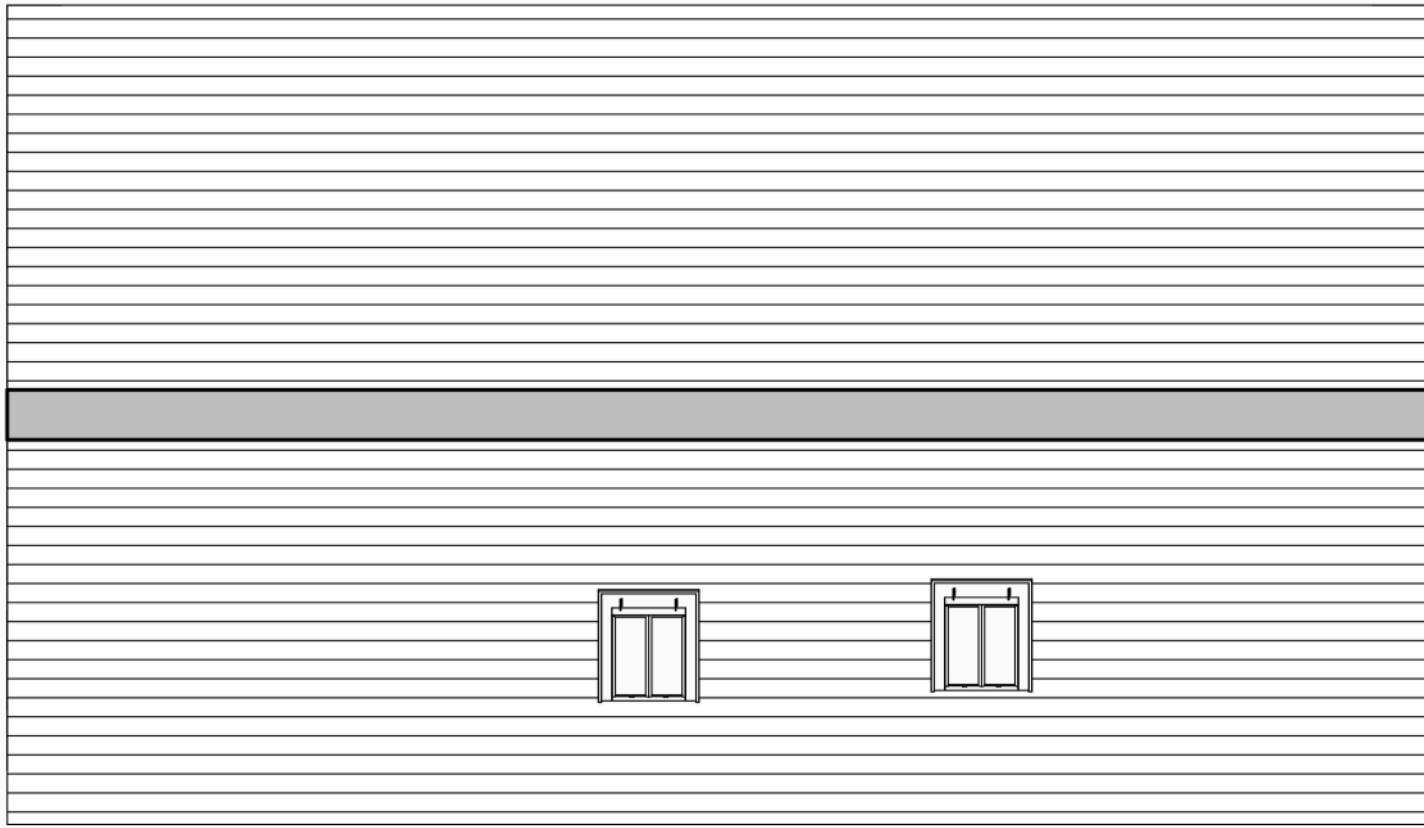

PROPOSED ROOF PLAN
1 : 50

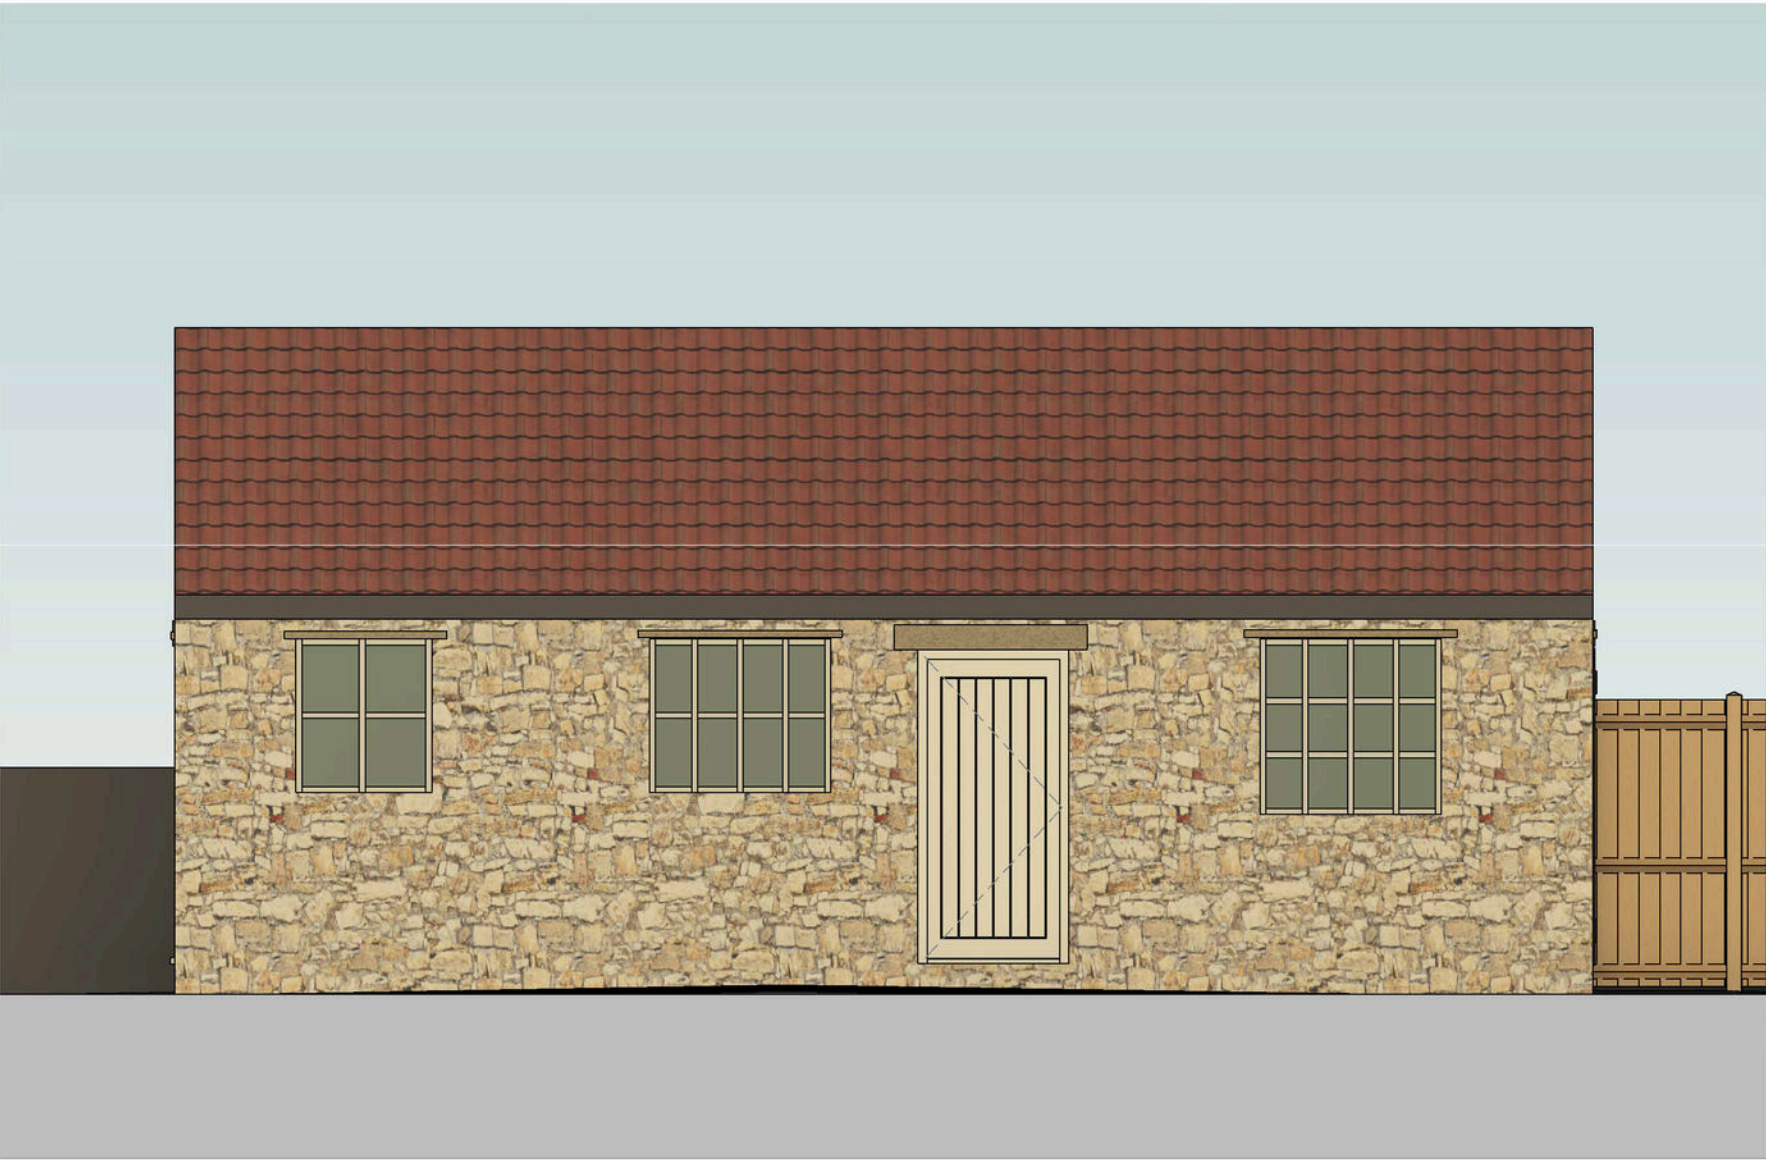

PROPOSED NORTH ELEVATION
1 : 50



PROPOSED EAST ELEVATION
1 : 50



PROPOSED WEST ELEVATION
1 : 50



PROPOSED SOUTH ELEVATION
1 : 50

GENERAL NOTES
All dimensions to be checked on site and any discrepancies to be confirmed to Architecture One Eight Ltd.
All building works to be carried out using with the plans and associated specification. Each plan refers to stage of works and provides sufficient level of information required for this stage.
Please refer any queries to Architecture One Eight Ltd
The plans should be used in association with current Building Regulations Documents, Codes of Practice and relevant British Standards. Please refer any queries to Architecture One Eight Ltd.
Do not scale off these plans.

REV	Description	DATE
1	PROPOSED GA PLANS & ELEVATIONS	12/22
2	PROPOSED GA PLANS & ELEVATIONS	12/22
