


■ **SADLER BROWN LIMITED**  
 ■ THIS DRAWING IS THE SUBJECT OF COPYRIGHT WHICH VESTS IN SADLER BROWN LIMITED. IT IS AN INFRINGEMENT OF COPYRIGHT TO REPRODUCE THIS DRAWING, BY WHATEVER MEANS, INCLUDING ELECTRONIC, WITHOUT THE EXPRESS WRITTEN CONSENT OF SADLER BROWN LIMITED WHICH RESERVES ALL ITS RIGHTS.  
 SADLER BROWN LIMITED ASSERTS ITS RIGHTS TO BE IDENTIFIED AS THE AUTHOR OF THIS DESIGN.  
 ■ DRAWING NOT TO BE SCALED.  
 ■ REPORT ERRORS & OMISSIONS TO ARCHITECT.  
 ■ CHECK ALL DIMENSIONS ON SITE.  
 ■ DRAWING TO BE READ IN CONJUNCTION WITH THE HEALTH AND SAFETY PLAN AND ALL RELEVANT RISK ASSESSMENTS.

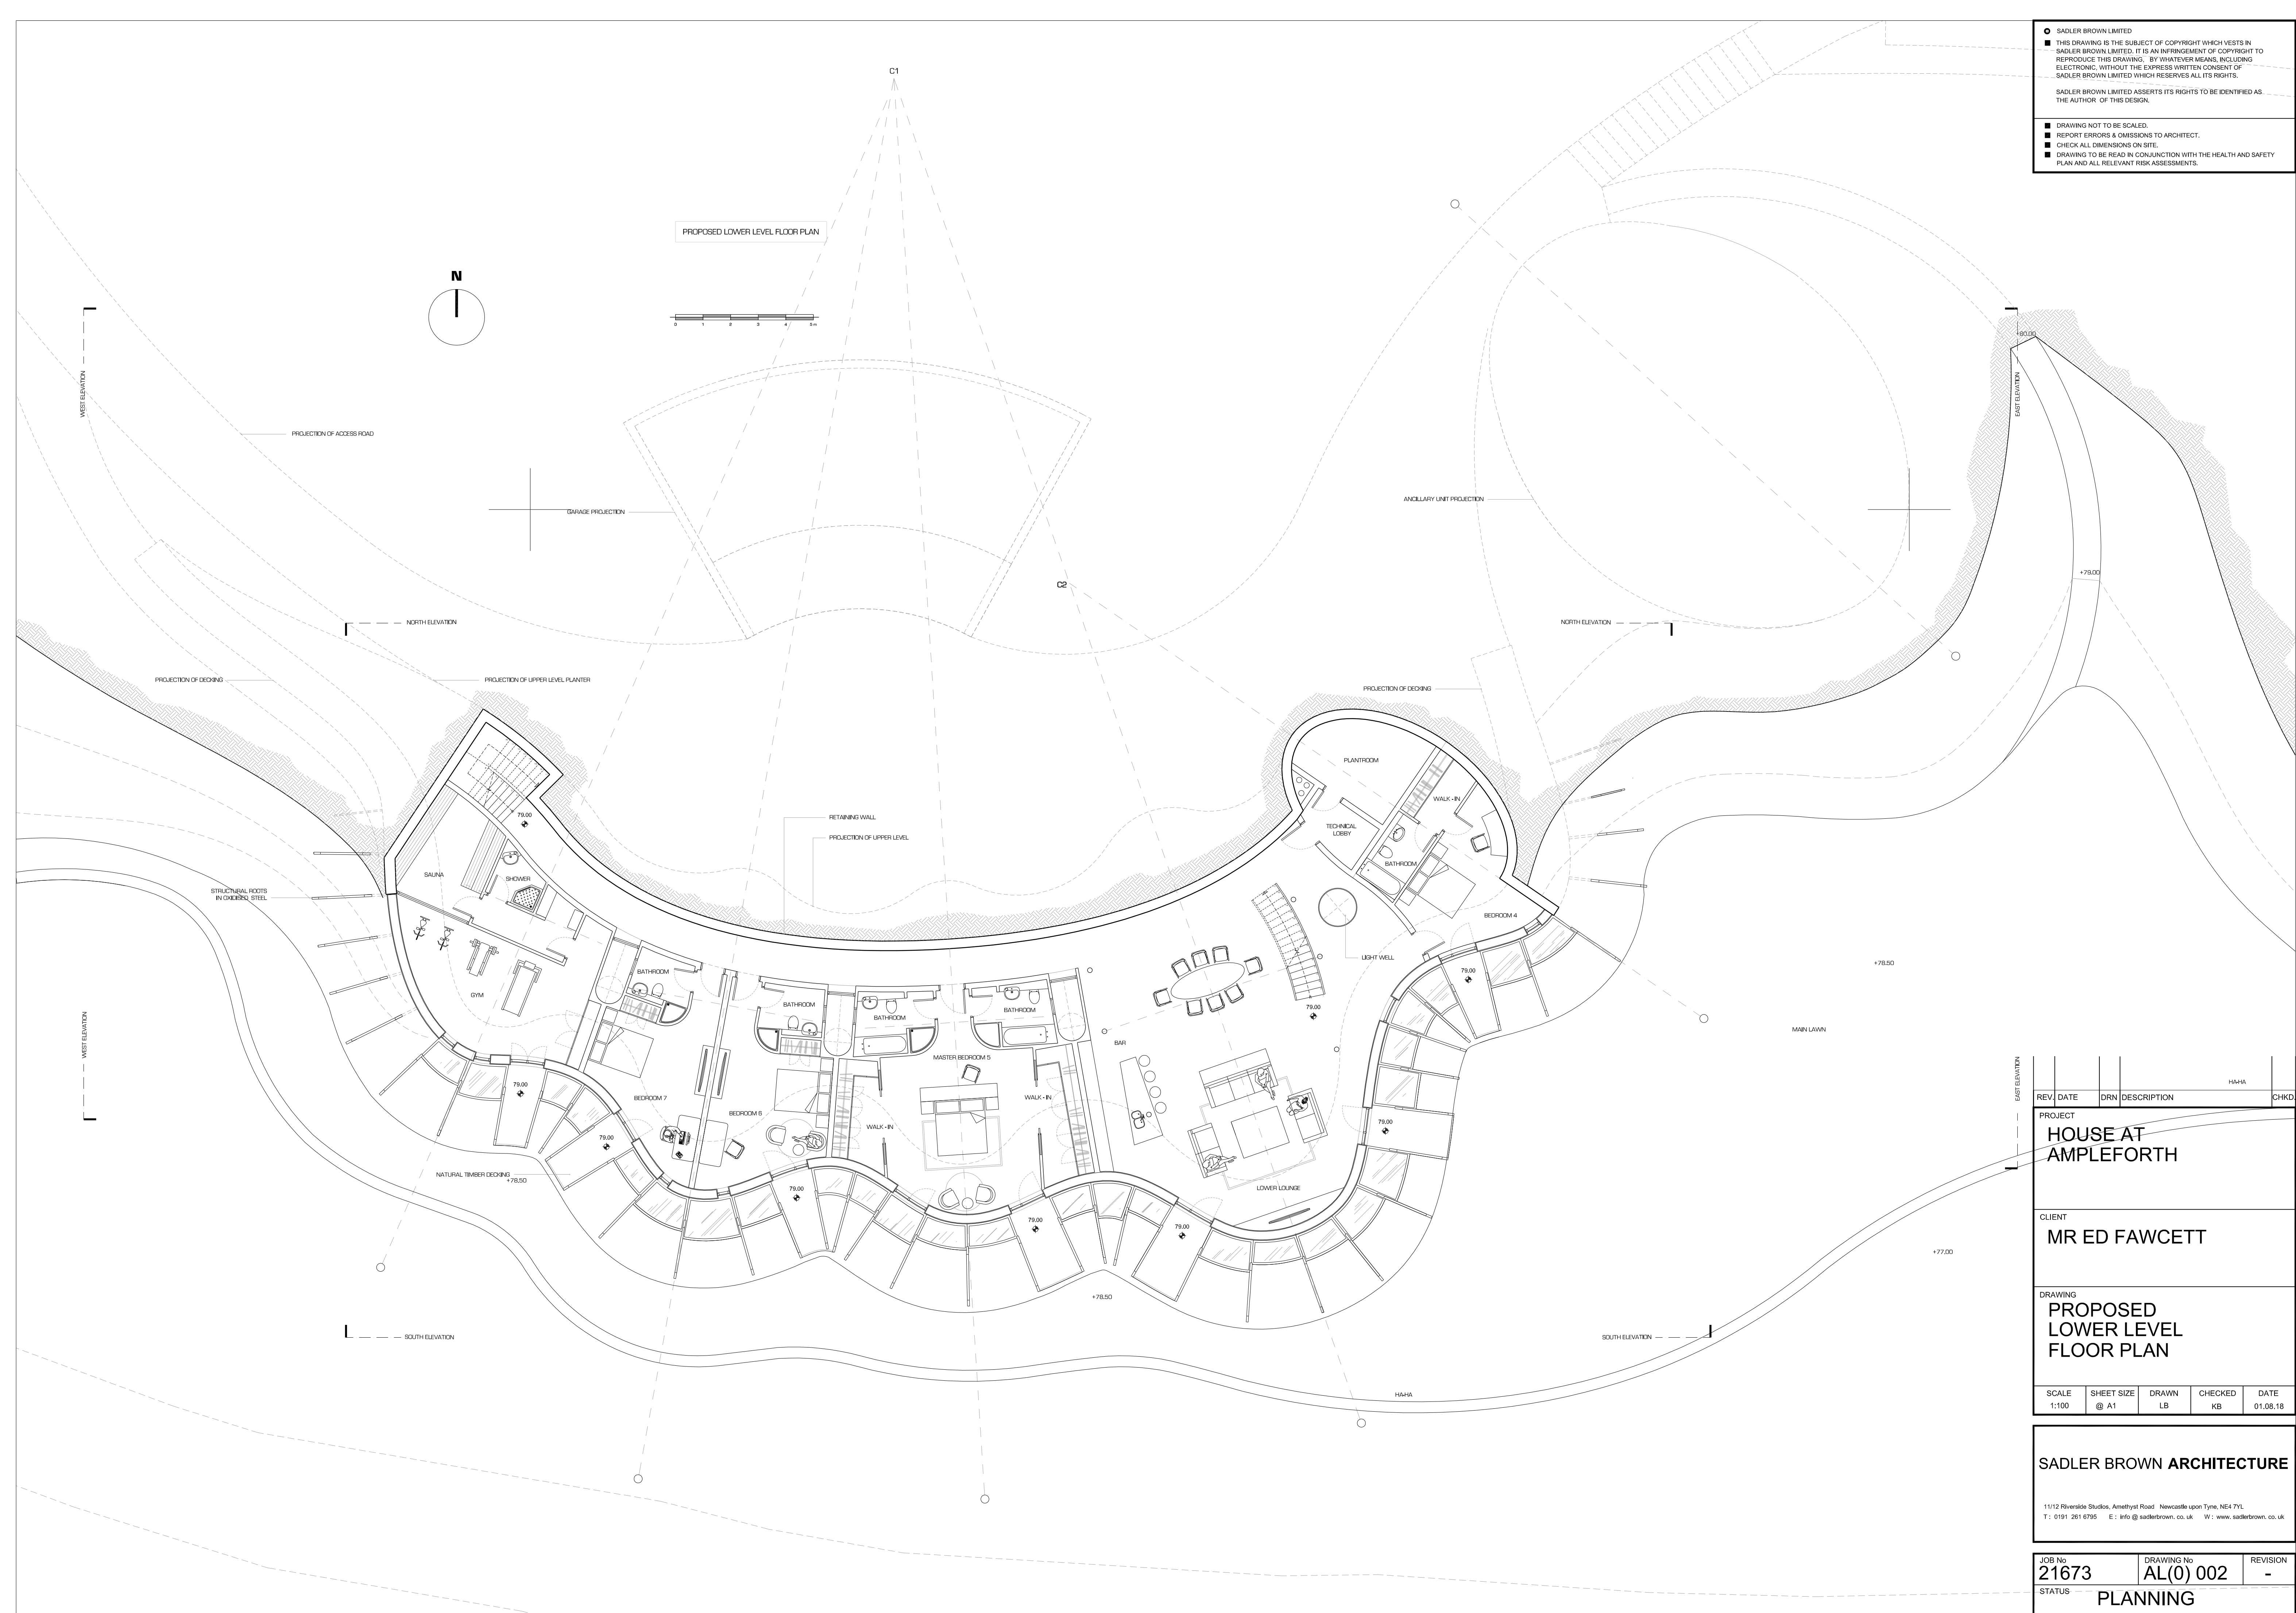

|  |                                |             |               |                      |      |
|--|--------------------------------|-------------|---------------|----------------------|------|
|  |                                |             |               | H&A                  |      |
| REV  | DATE                           | DRN         | DESCRIPTION   |                      | CHKD |
| PROJECT<br><b>HOUSE AT AMPLEFORTH</b>  |                                |             |               |                      |      |
| CLIENT<br><b>MR ED FAWCETT</b>   |                                |             |               |                      |      |
| DRAWING<br><b>PROPOSED LOWER LEVEL FLOOR PLAN</b>  |                                |             |               |                      |      |
| SCALE<br>1:100   | SHEET SIZE<br>@ A1             | DRAWN<br>LB | CHECKED<br>KB | DATE<br>01.08.18     |      |
| <b>SADLER BROWN ARCHITECTURE</b>   |                                |             |               |                      |      |
| 11/12 Riverside Studios, Amethyst Road Newcastle upon Tyne, NE4 7YL<br>T: 0191 261 6795 E: info@sadlerbrown.co.uk W: www.sadlerbrown.co.uk |                                |             |               |                      |      |
| JOB No<br><b>21673</b>   | DRAWING No<br><b>AL(0) 002</b> |             |               | REVISION<br><b>-</b> |      |
| STATUS — <b>PLANNING</b>   |                                |             |               |                      |      |