



APPROXIMATE GROSS INTERNAL AREA
LODGE HOUSE - 127 sq m - 1367 sq ft

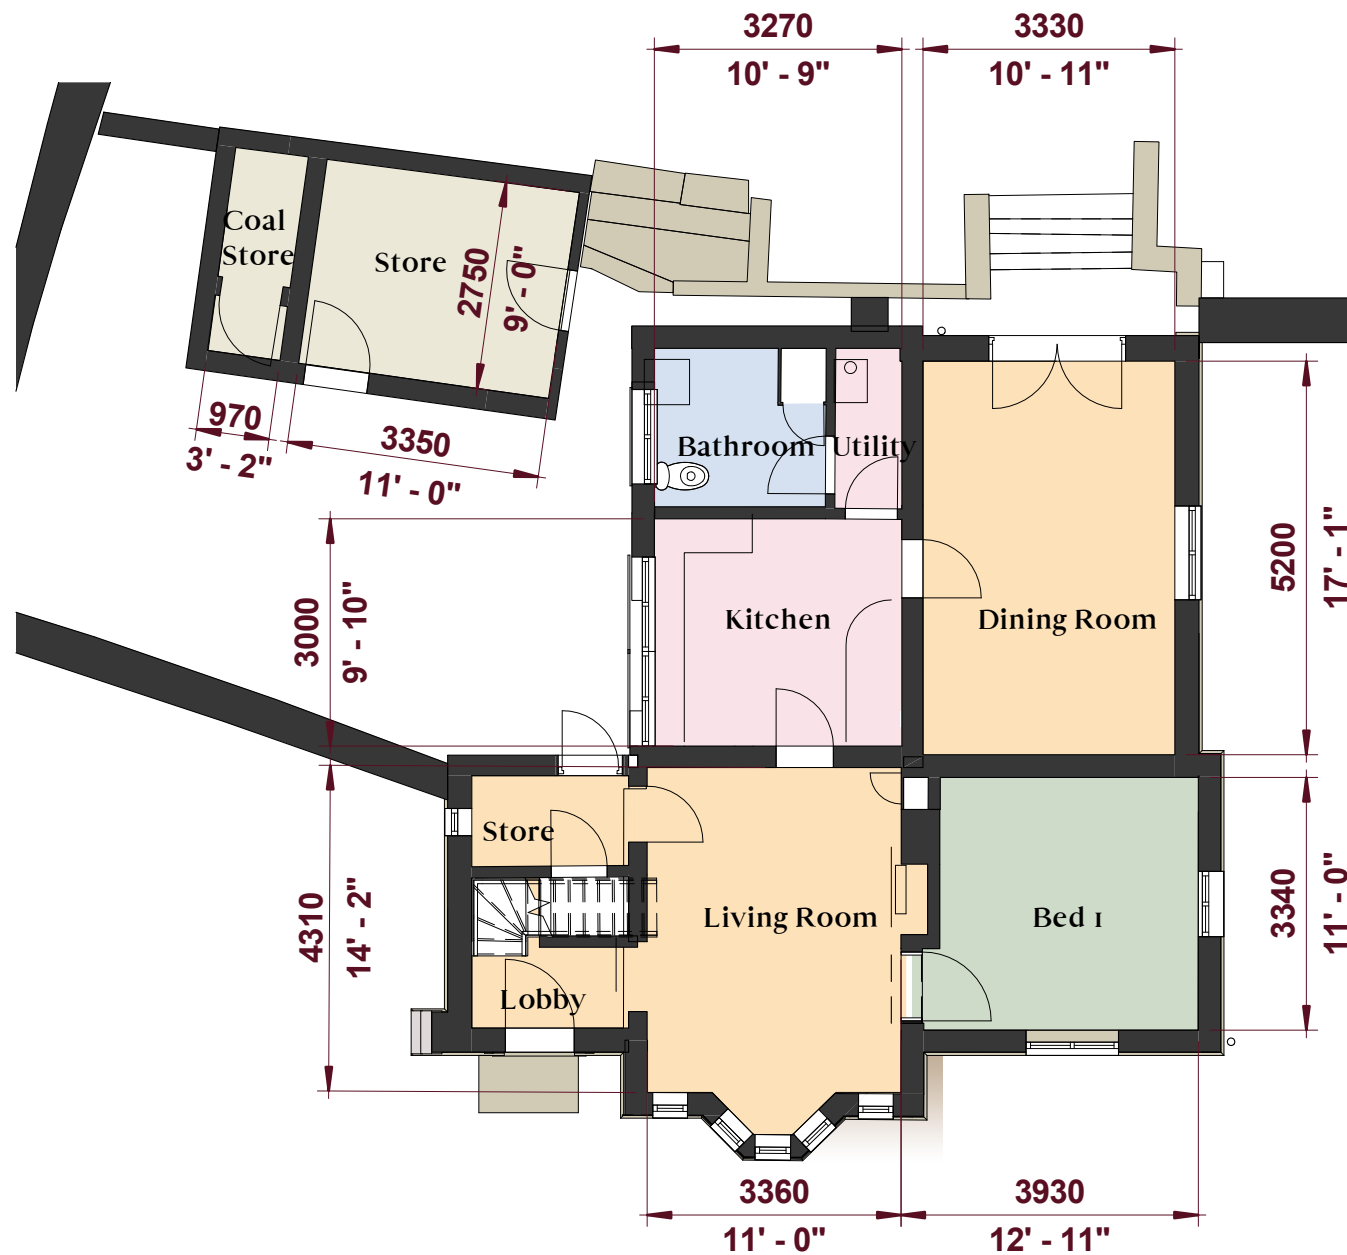

Lodge House - Existing Ground Floor

1 : 100

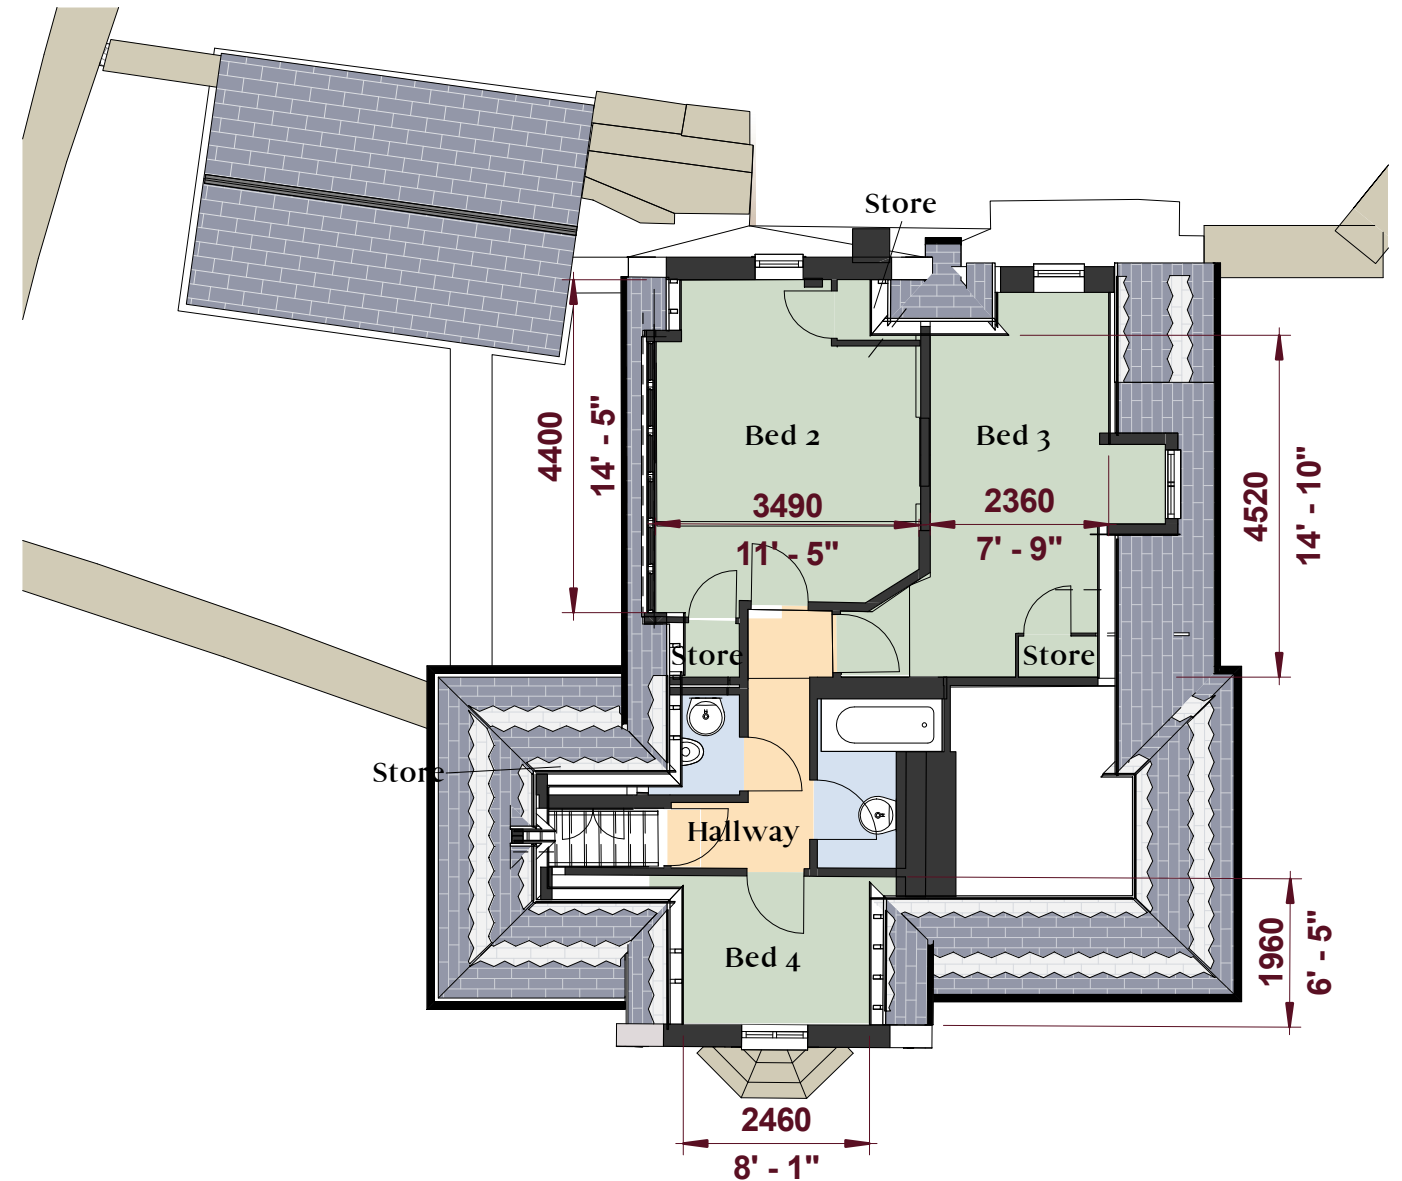

Lodge House - Existing - First Floor

1 : 100

P1 For Client Review

04/07/2023

Revision	Date	By	Chk
----------	------	----	-----

Date: 22/06/23

Checked by: CB

Drawn by: XZ

Scale @ A3: As indicated

All dimensions to be verified on site, and the Architect informed of any discrepancy. All drawings and specifications should be read in conjunction with the Health and Safety Plan; all conflicts should be reported to the appointed Principal Designer.

Do not scale from this drawing
This drawing is the copyright of Bowman Riley Architects Limited.©

Sheet Name: Lodge - Existing Plans

Purpose of issue: Preliminary

Status:

Project No: 8625

Revision: P1

Drawing No: 8625-BOW-A1-ZZ-ZZ-A-SK04



Littlethorpe Hall - Lodge