


Highwood House, Moor Lane, Gilling East, York, YO62 4HR

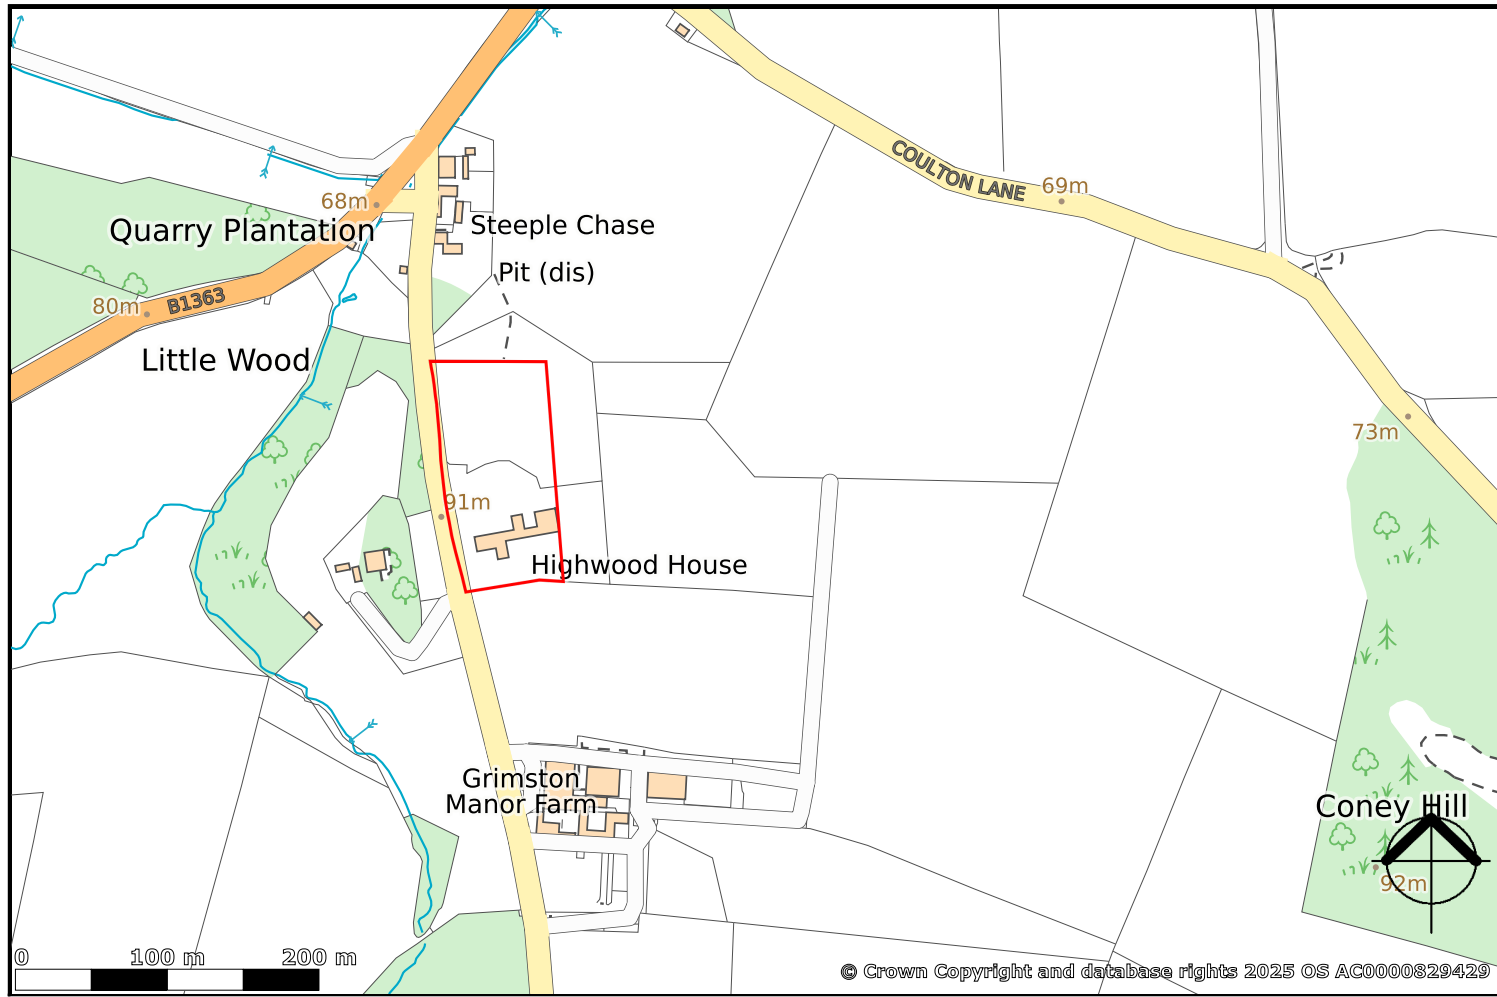

created on **edozo**

Plotted Scale - 1:5,000